

SITUATIE EXISTENTA

P.U.D.

Drum existent modernizat
an 2010

LEGENDA

—○—○— Limita zonei studiate (perimetrul terenului proprietate)

— Limita de proprietate propusa

—○—○— Imprejmuire teren

Domeniu public

■ Circulatii pietonale trotuare

■ Carosabil

■ Spatiu verde

Domeniu privat proprietate privata

■ Cladiri existente P + M

■ Spatiu verde

Obligativitati





Acces existente mentinute


■ Accese pietonale

■ Accese carosabile

■ Spatii verzi

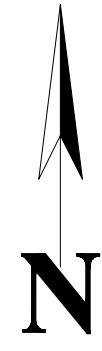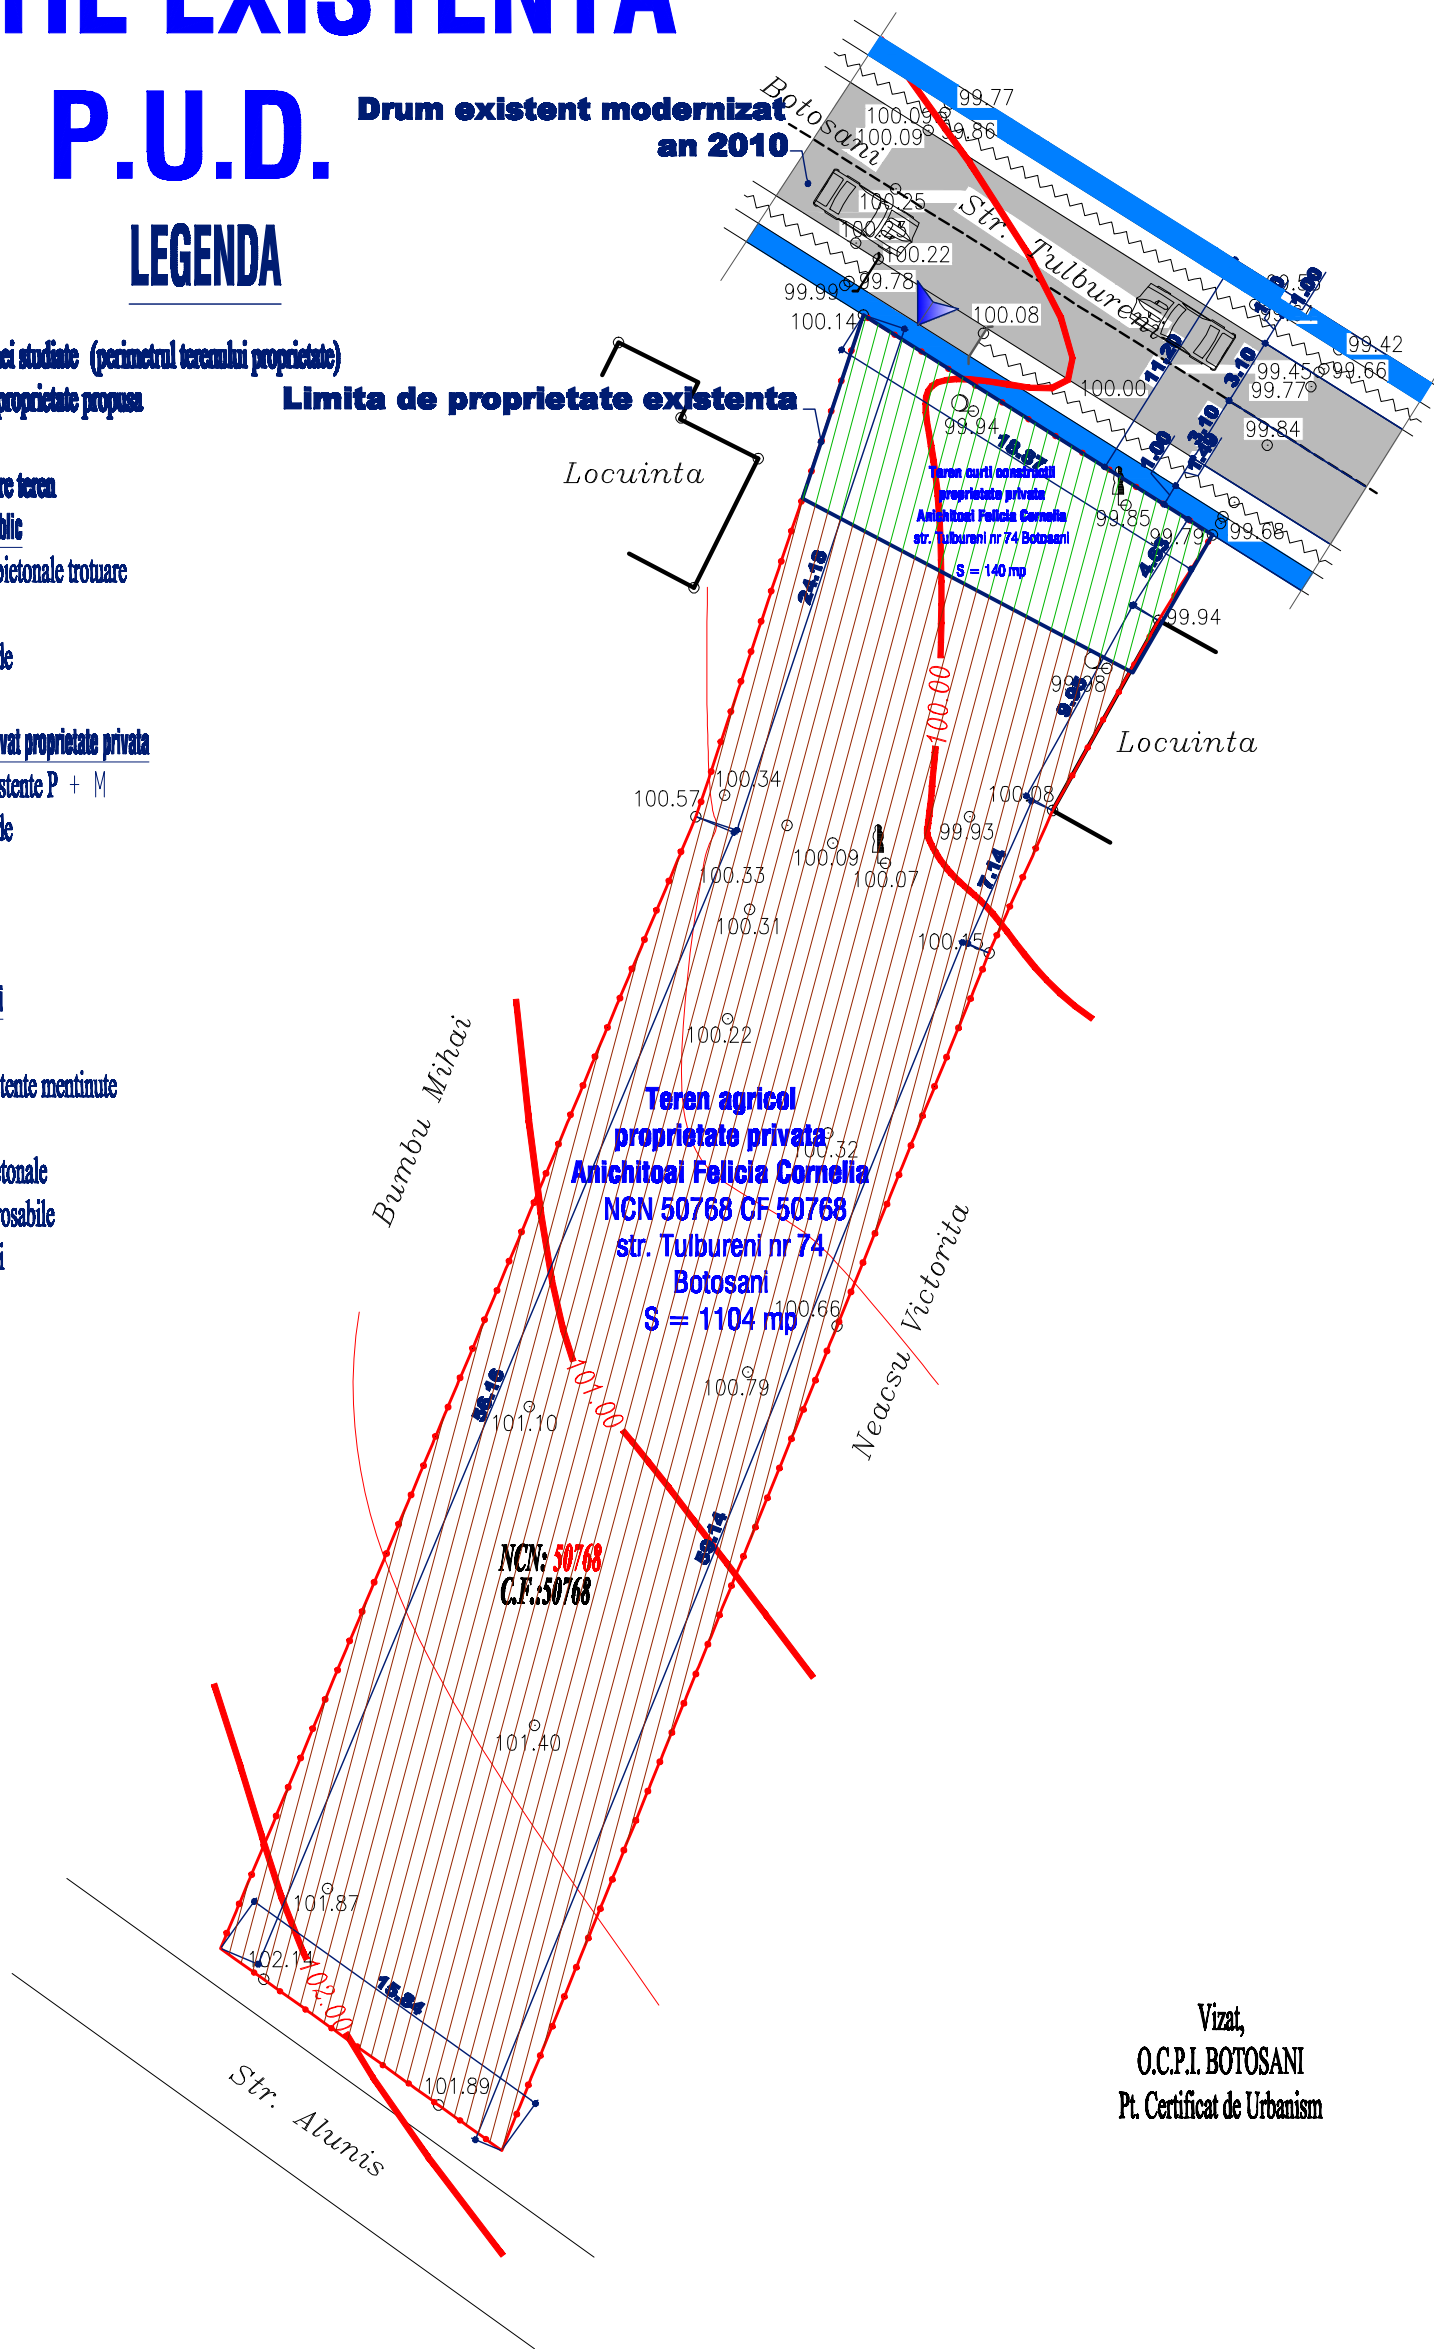

Vizat,
O.C.P.I. BOTOSANI
Pt. Certificat de Urbanism

 S.C. "HEVRA CRISS DESIGN" S.R.L. STR. POSTEI NR. 2, BOTOSANI			Beneficiar: ANICHITOI FELICIA CORNELIA mun. Botosani, str. Tulbureni nr. 74		PR. NR. 40/2011
Colectiv	Nume	Semnat.	1/200	Proiect: LOQUINTA P + M mun. Botosani, str. Tulbureni nr. 74 NCN 50768 CF 50768	FAZA P.U.D.
Sef proiect	Arh. Gareth I.				
Proiectat	Arh. Gareth I.		07/2011	SITUATIE EXISTENTA	PUD 01
Desenat	Ing. Rotaru C.				