
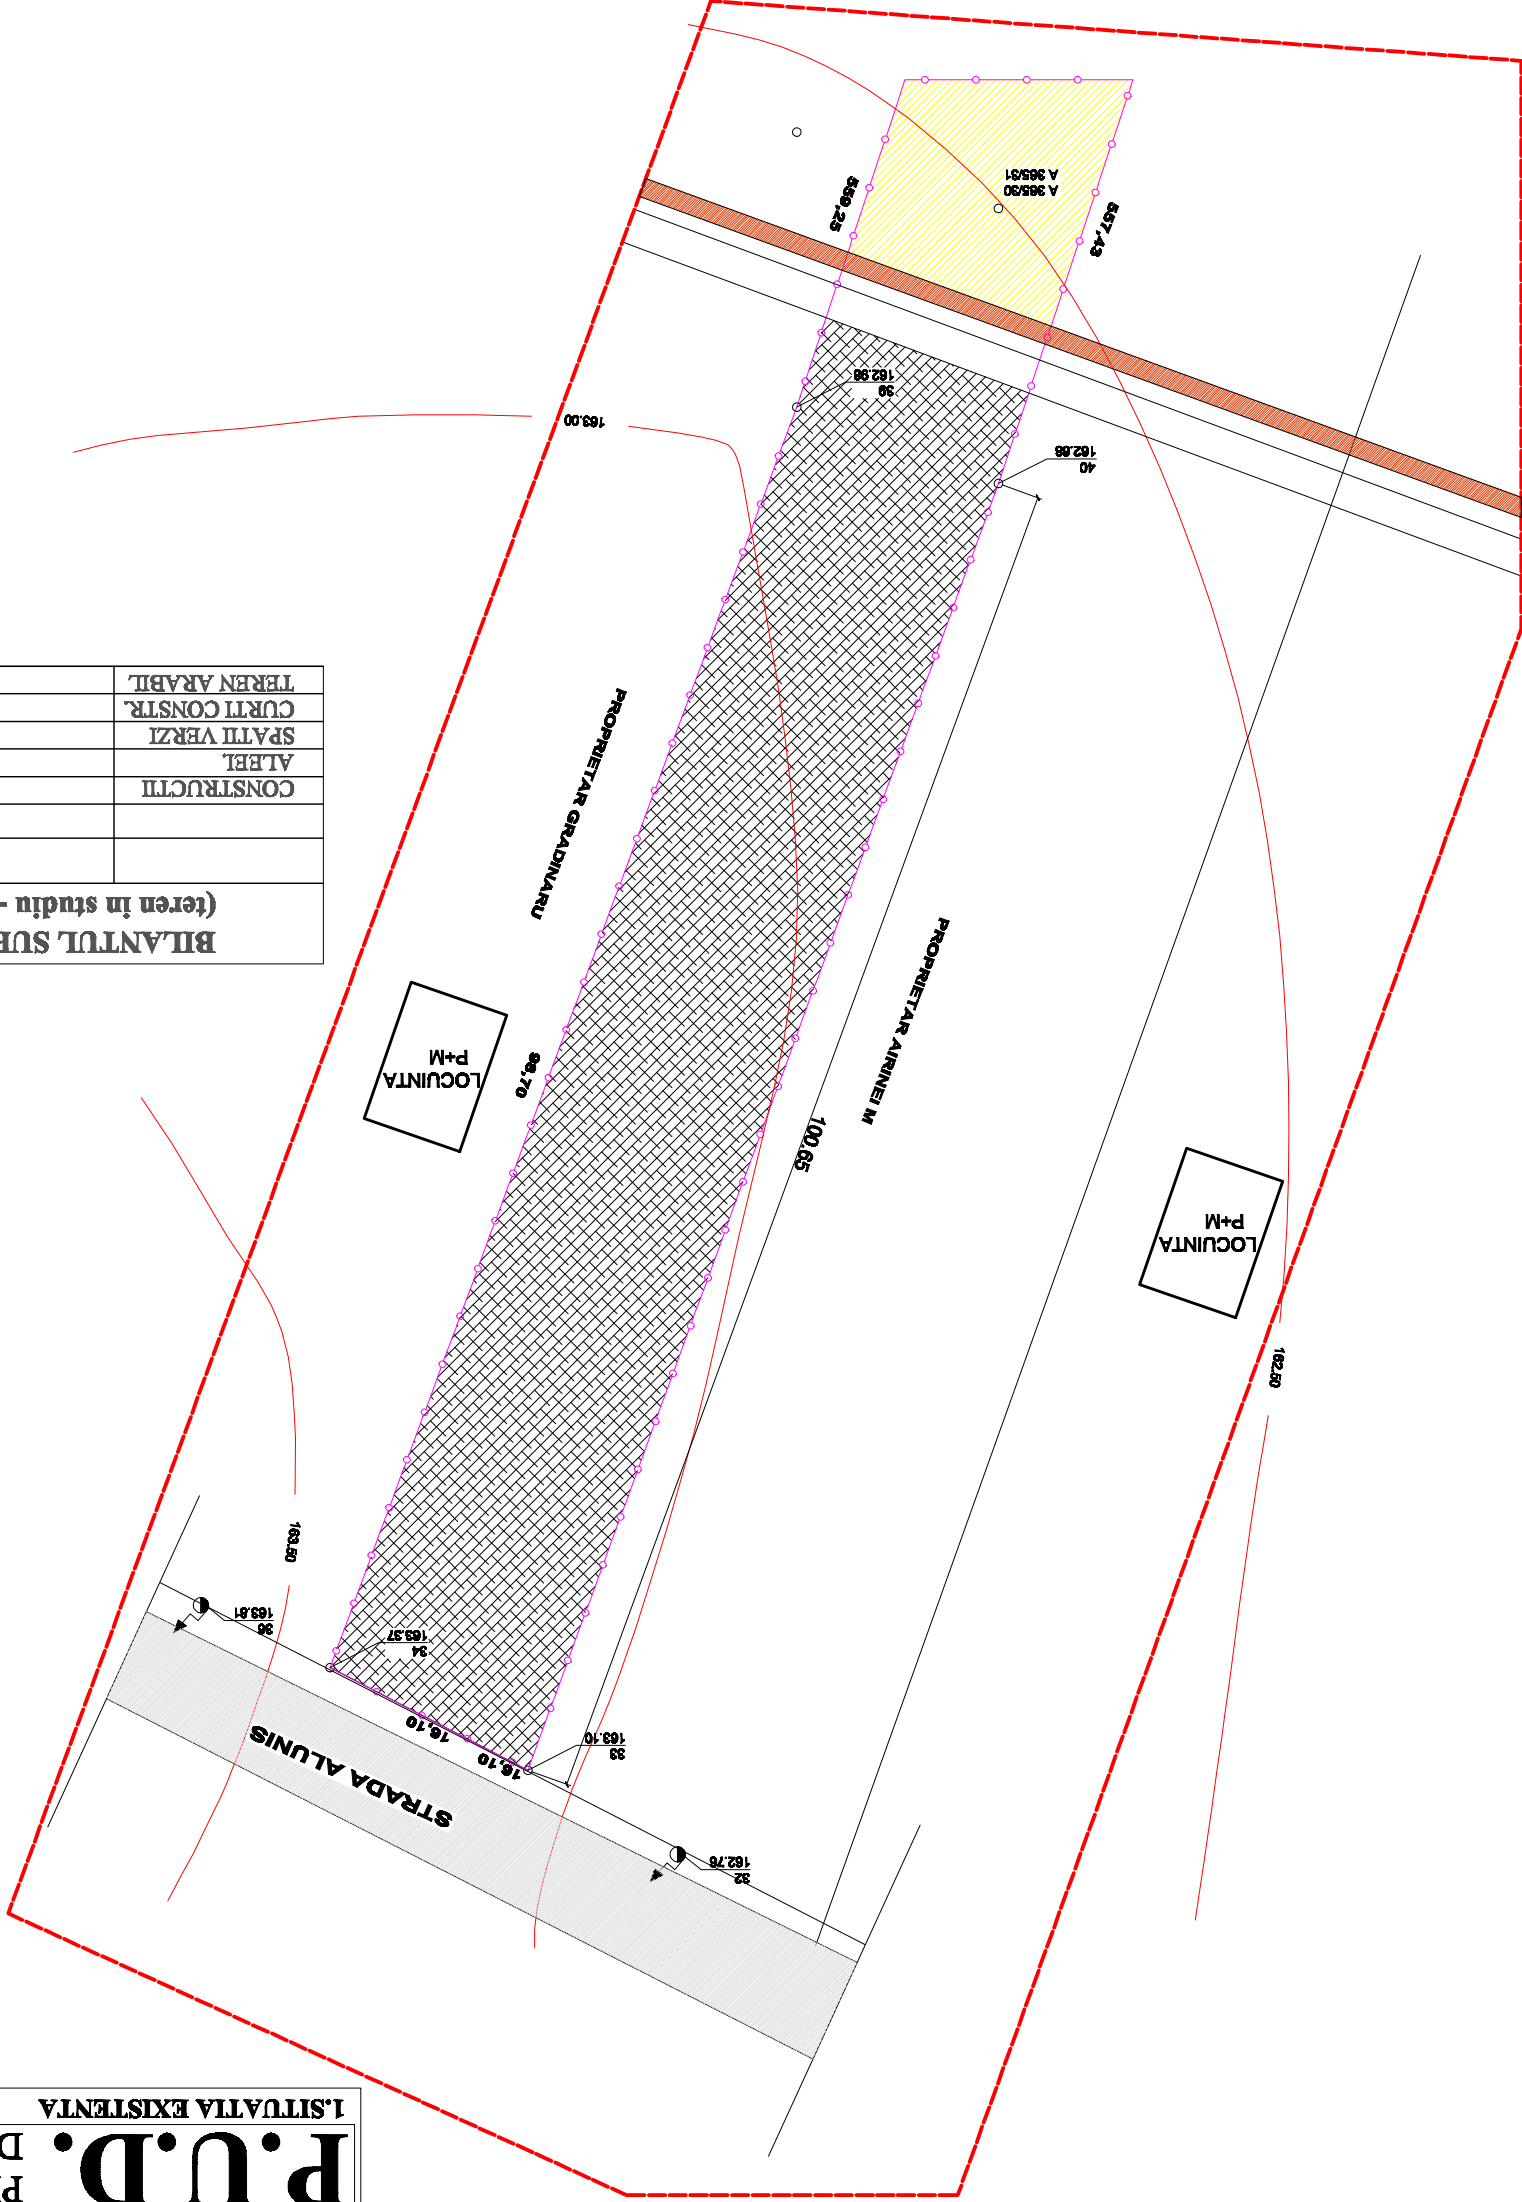


DESEMAT	ARHITECT: DOREL BURSUC	DATA: AUGUST 2011	SITUATIA EXISTENTA	NR. PLANSA: A2
	COORD. URBANISTIC	C.ARH: MIHA MIHAILESCU		
CLIENT:	ARHITECT: DOREL BURSUC	PROIECT: CONSTRUIRE LOCUINTA P+M SI IMPREJUIRE STRADA ALUNIS NR.72 Aseola 38:pc 365/30 si pc 365/31	BENEFICIAR: AZOITEI DUMITRU SI LAURA, Strada Alunis BOTOSANI	FAZA: PUD
	AZOITEI DUMITRU; AZOITEI LAURA			
 S.C. ACS DESIGN PROJECT SRL STRADA MARIUSI NR.12, CALA 193 BOTOSANI TEL: 0231 450 230, FAX: 0231 450 230				



Suprafata teren = 10 800,00 mp
 din care:
 intravilan = 3 906,00 mp
 extravilan = 6 896,00 mp

BIANTUL SUPRAFETELOR (teren in studiu - intravilan)	
EXISTENT INTRAVILAN	3 906,00 mp
CONSTRUCTII	S=0,00 mp
ALBEI	S=0,00 mp
SPATII VERZI	S=0,00 mp
CURTI CONSTR.	S=1 288,00 mp
TEREN ARABIL	S=2 618,00 mp

- LEGENDA**
- Limite intravilan
 - Limite teren studiu
 - Limite proprietate
 - Constructii existente
 - Constructii propuse
 - Carosabil
 - Pavement datat
 - Teren arabil
 - Curti constructii
 - Spatii verzi

P.U.D.
 PLAN URBANISTIC DE DETALIU
 1. SITUATIA EXISTENTA