

PLAN URBANISTIC DE DETALIU


Executie acces din exterior in vederea schimbarii destinatiei
din spatiu de locuit in salon de cuafura, cosmetica,
manichiura si modernizare spatiu

Str. Primaverii, nr. 6, sc. A, parter, ap. 2, BOTOSANI

SITUATIA PROPUA

LEGENDA

-  CLADIRI EXISTENTE
-  APARTAMENT NR.2 Su=62,45 mp
-  TROTUARE ,ALEI PIETONALE
-  SPATII VERZI
-  ACCESE PRINCIPALE LA CONSTRUCTII
- PROPOS**
-  TREPTE+PODEST Sc= 4,20mp
-  ALEE ACCES S = 4,20mp
-  SPATII VERZI
-  ACCES PROPOS

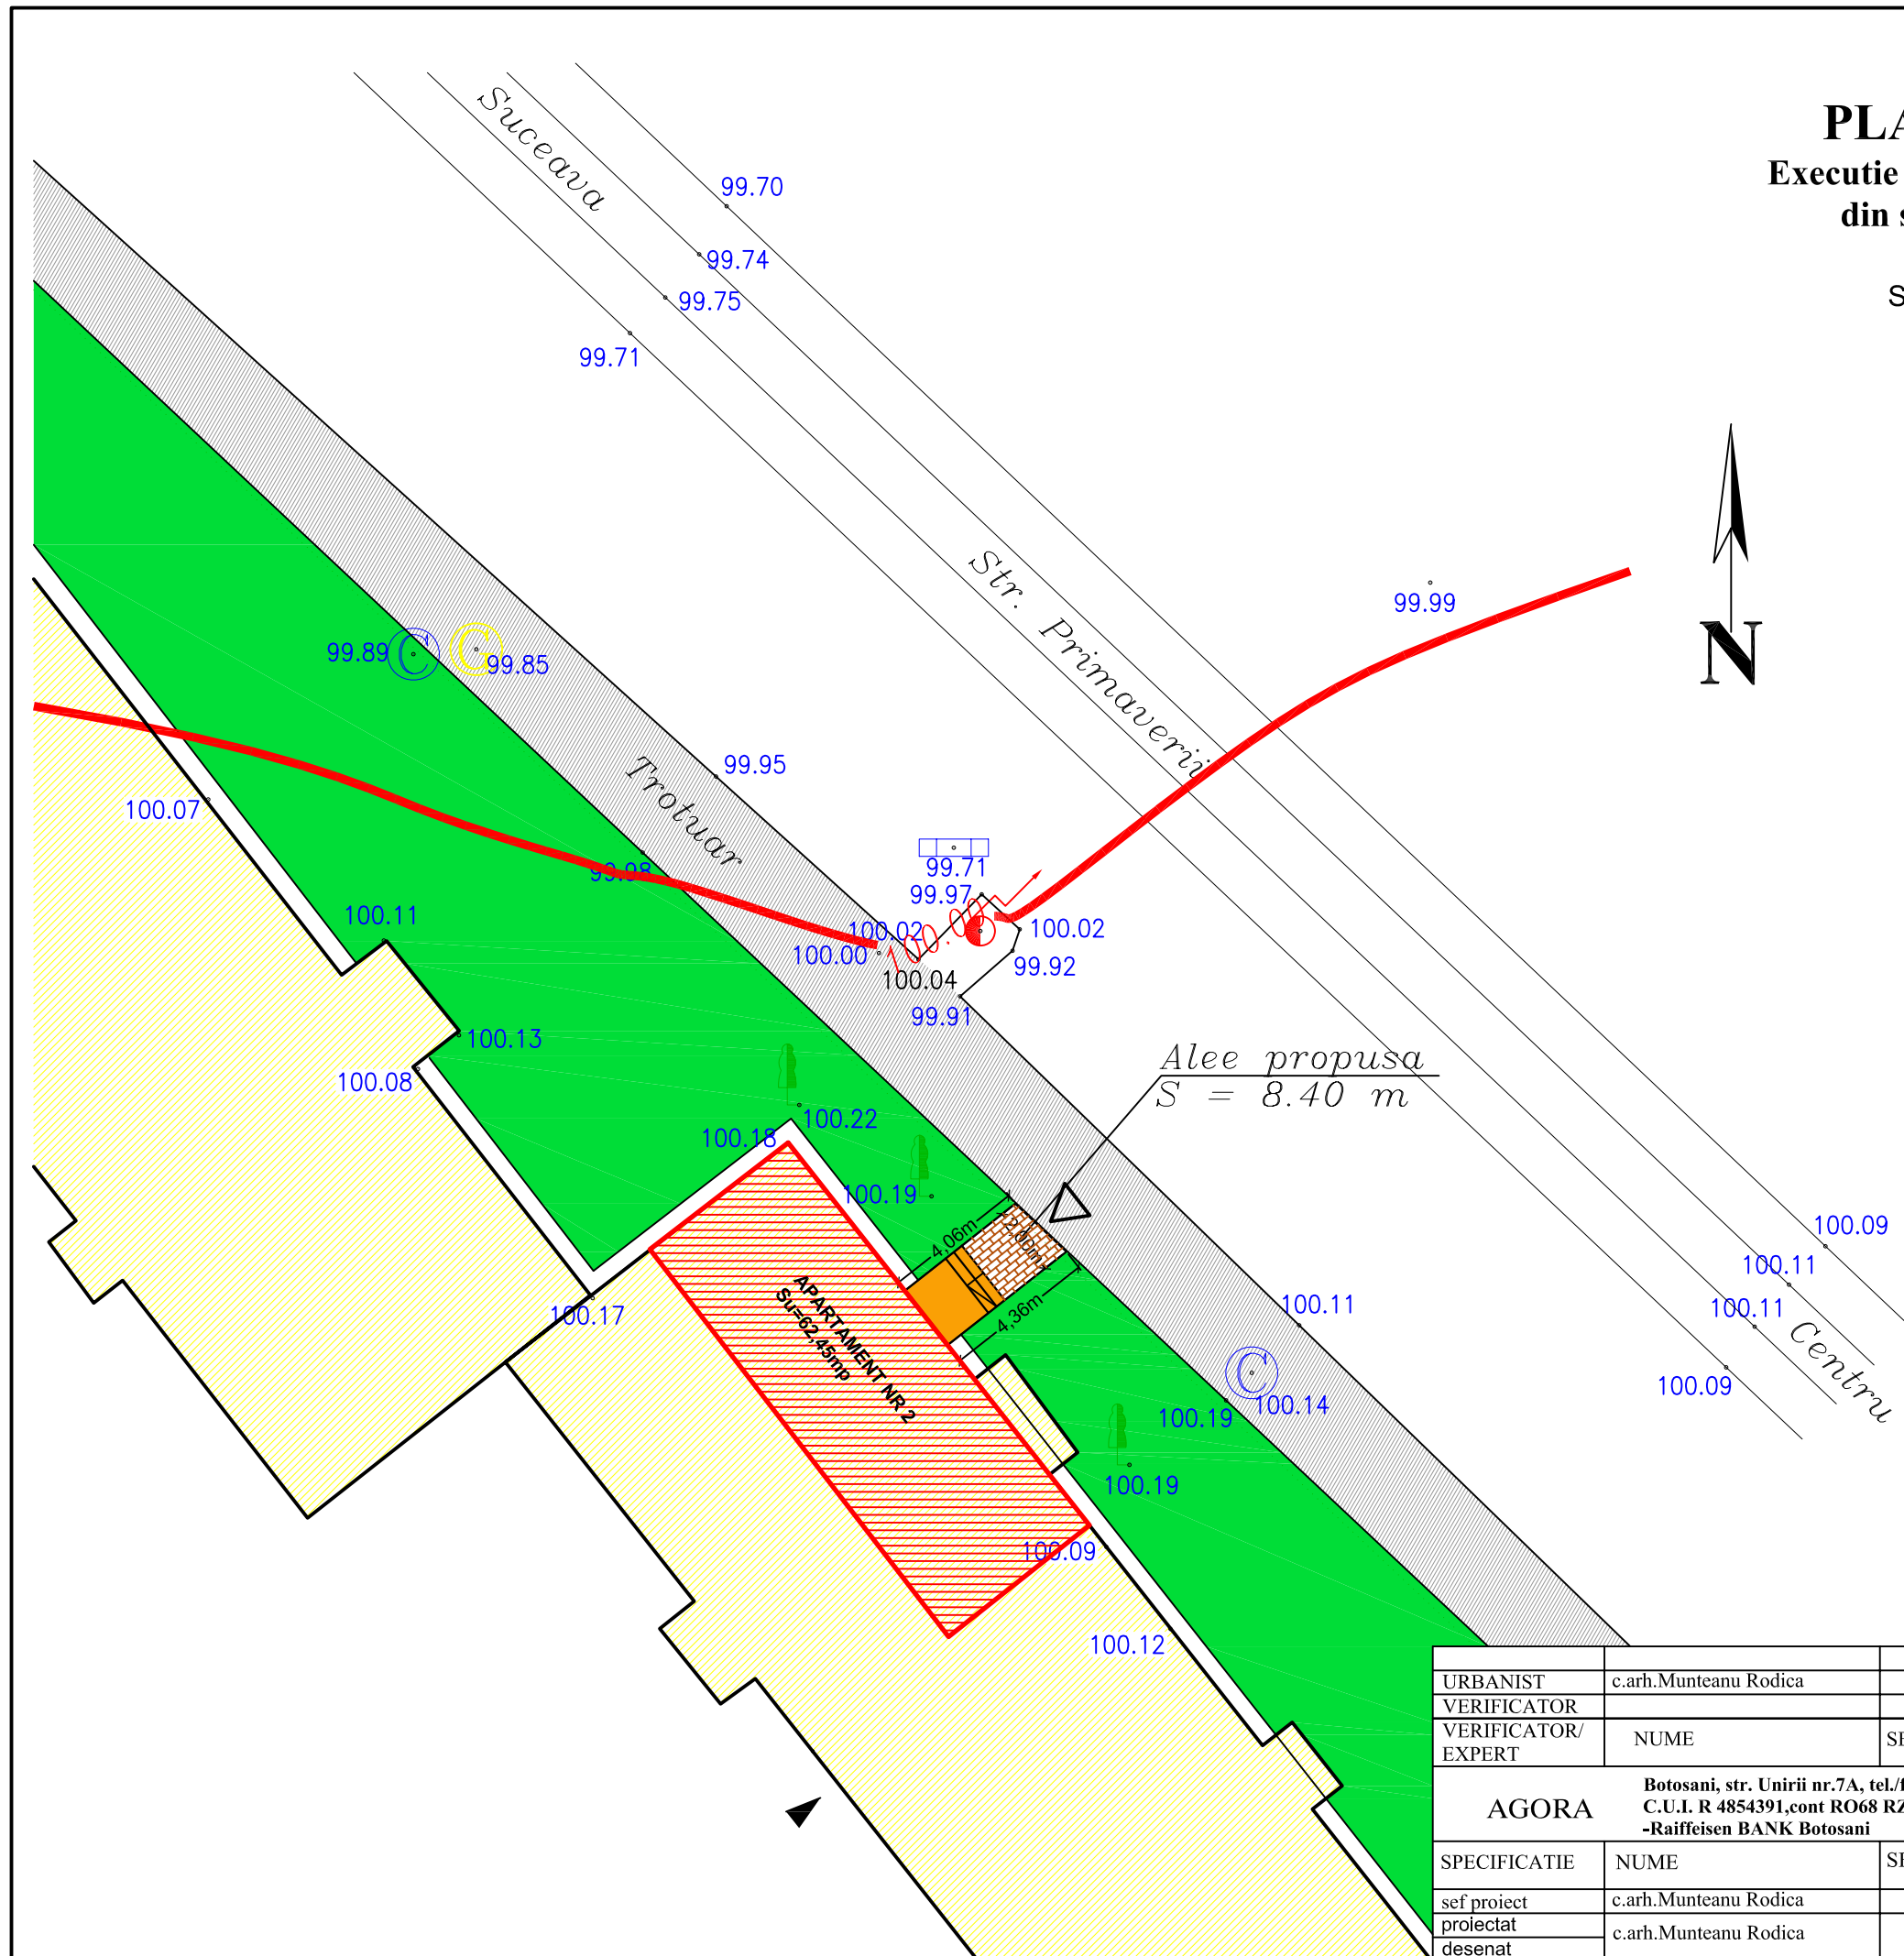

Vizat,
O.C.P.I. BOTOSANI

URBANIST	c.arh.Munteanu Rodica		Dz2E1	
VERIFICATOR				
VERIFICATOR/ EXPERT	NUME	SEMNTATURA	CERINȚA	REFERAT/EXPERTIZĂ NR./DATA
AGORA	Botosani, str. Unirii nr.7A, tel./fax 0231 531030 / 515282 C.U.I. R 4854391,cont RO68 RZBR 0000 0600 0310 1520 -Raiffeisen BANK Botosani			Beneficiar: Intreprindere individuala HRISCU ANAMARIA, str. Primaverii, nr. 6, sc.A, parter, ap. 2, Botosani
SPECIFICATIE	NUME	SEMNTATURA	SCARA: 1:200	Proiect: executie acces din exterior in vederea schimbarii destinatiei din spatiu de locuit in salon de cuafura, cosmetica, manichiura si modernizare spatiu
sef proiect	c.arh.Munteanu Rodica		DATA	Faza: P.U.D.
proiectat	c.arh.Munteanu Rodica		08.2011	Planșa nr. A3
desenat				