


# P.U.D. DE DETALIU

## 3.ECHIPAREA TEH-EDILITARA

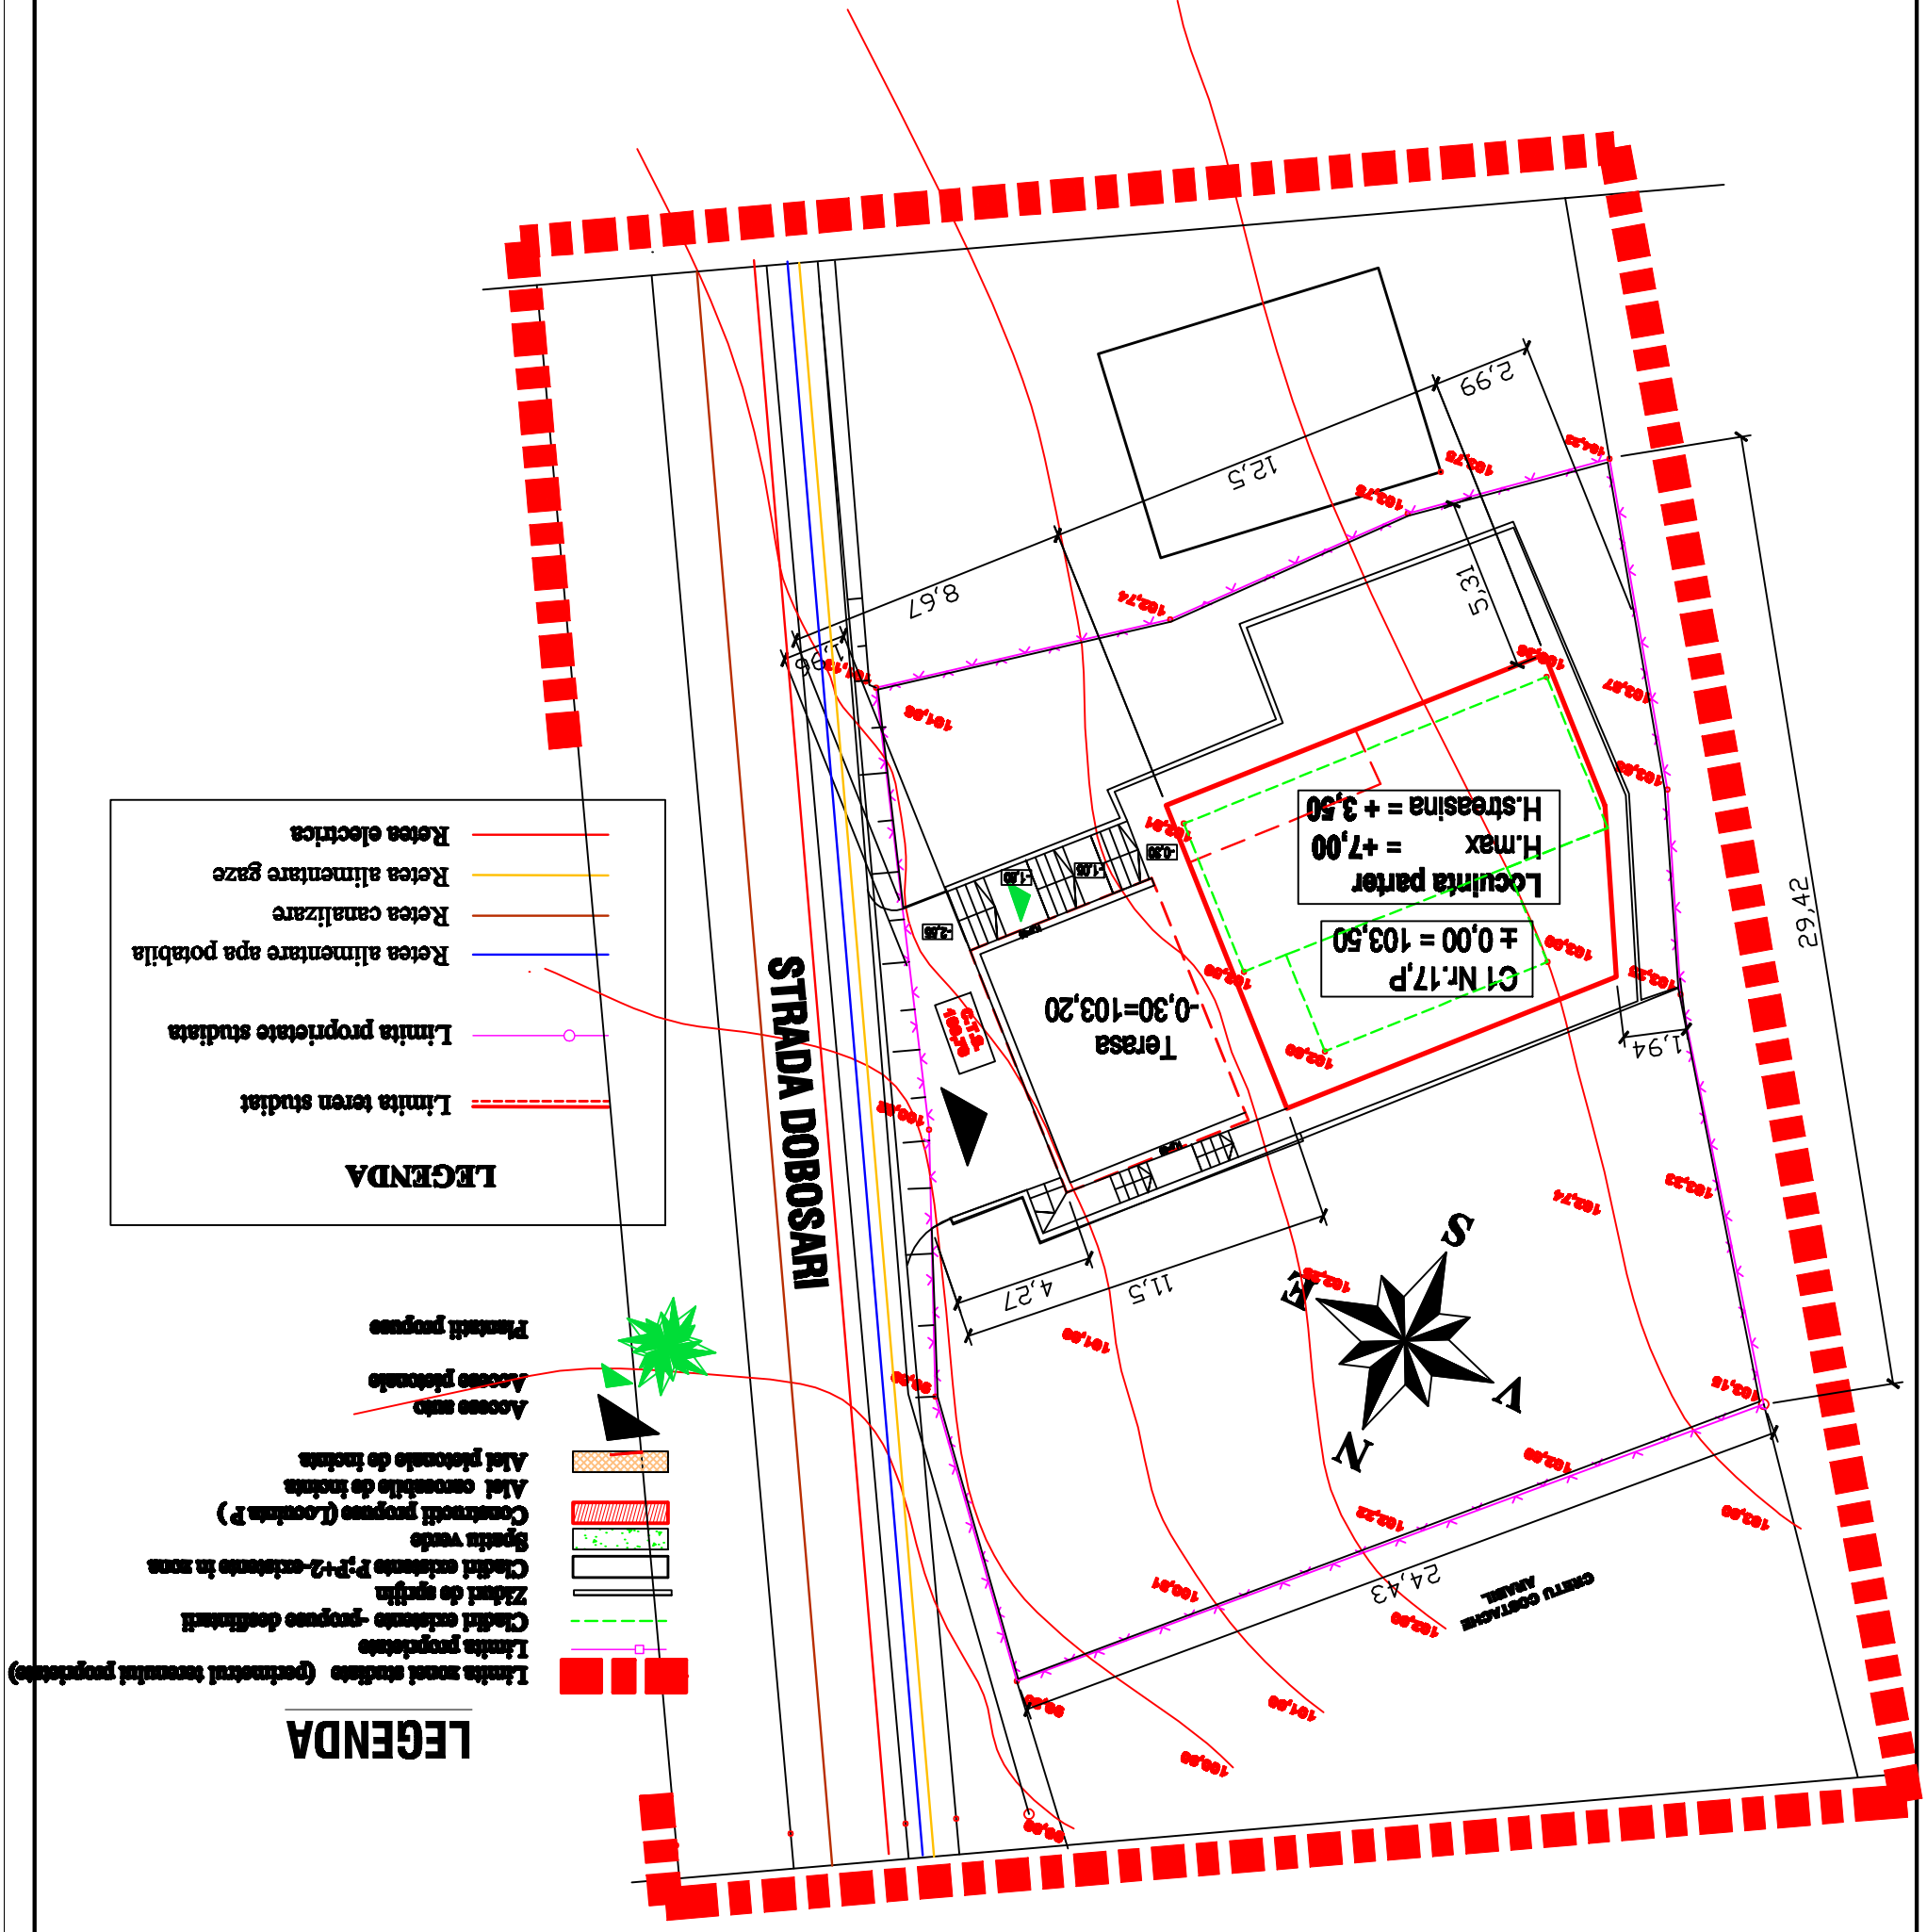

**LEGENDA**

	Retea electrica
	Retea alimentare gaze
	Retea canalizare
	Retea alimentare apa potabila
	Limita proprietate studiat
	Limita teren studiat

**LEGENDA**

	Plantii propuse
	Acces auto
	Acces pietonal
	Alte pietonale de incalzire
	Alte pietonale de incalzire
	Construcii propuse (Locuinta P)
	Spatii verzi
	Cadru existent P-1+2- existente in zona
	Ziduri de sprijin
	Cadru existent - propune de inchiriere
	Limita proprietate
	Limita teren studiat (pe planul terenului propus)

SEF PROIECT	ARCHITECT: DOREL BURSUC	DATE: 10.2013	SCHEMATA TEH-EDILITARA	NR. PLANSA: A3
PROIECTANT	ARCHITECT: DOREL BURSUC	DATE: 1-200	SCHEMATA TEH-EDILITARA	Faza: PUD
COORDURBANISTIC	ARCHITECT: MIHAILESCU			
CLIENT: MANDRESCU MIHAEL STRADA DOBOSARI NR.17				
S.C. 'MOS DESIGN PROIECT' S.R.L. STRADA DOBOSARI NR.17, DOBOSARI ARHITECTURA				
PROIECT: CONSTRUIRE LOCUINTA P/REFACERE IMPREJURARE SISTEMATIZAREA CURTI SI TERENULUI Strada avand nr.43, municipal Dobosari			Proiect nr.: 18/2013	
Verificator (NUME/PRENUME) Centru(A1-A3)				