
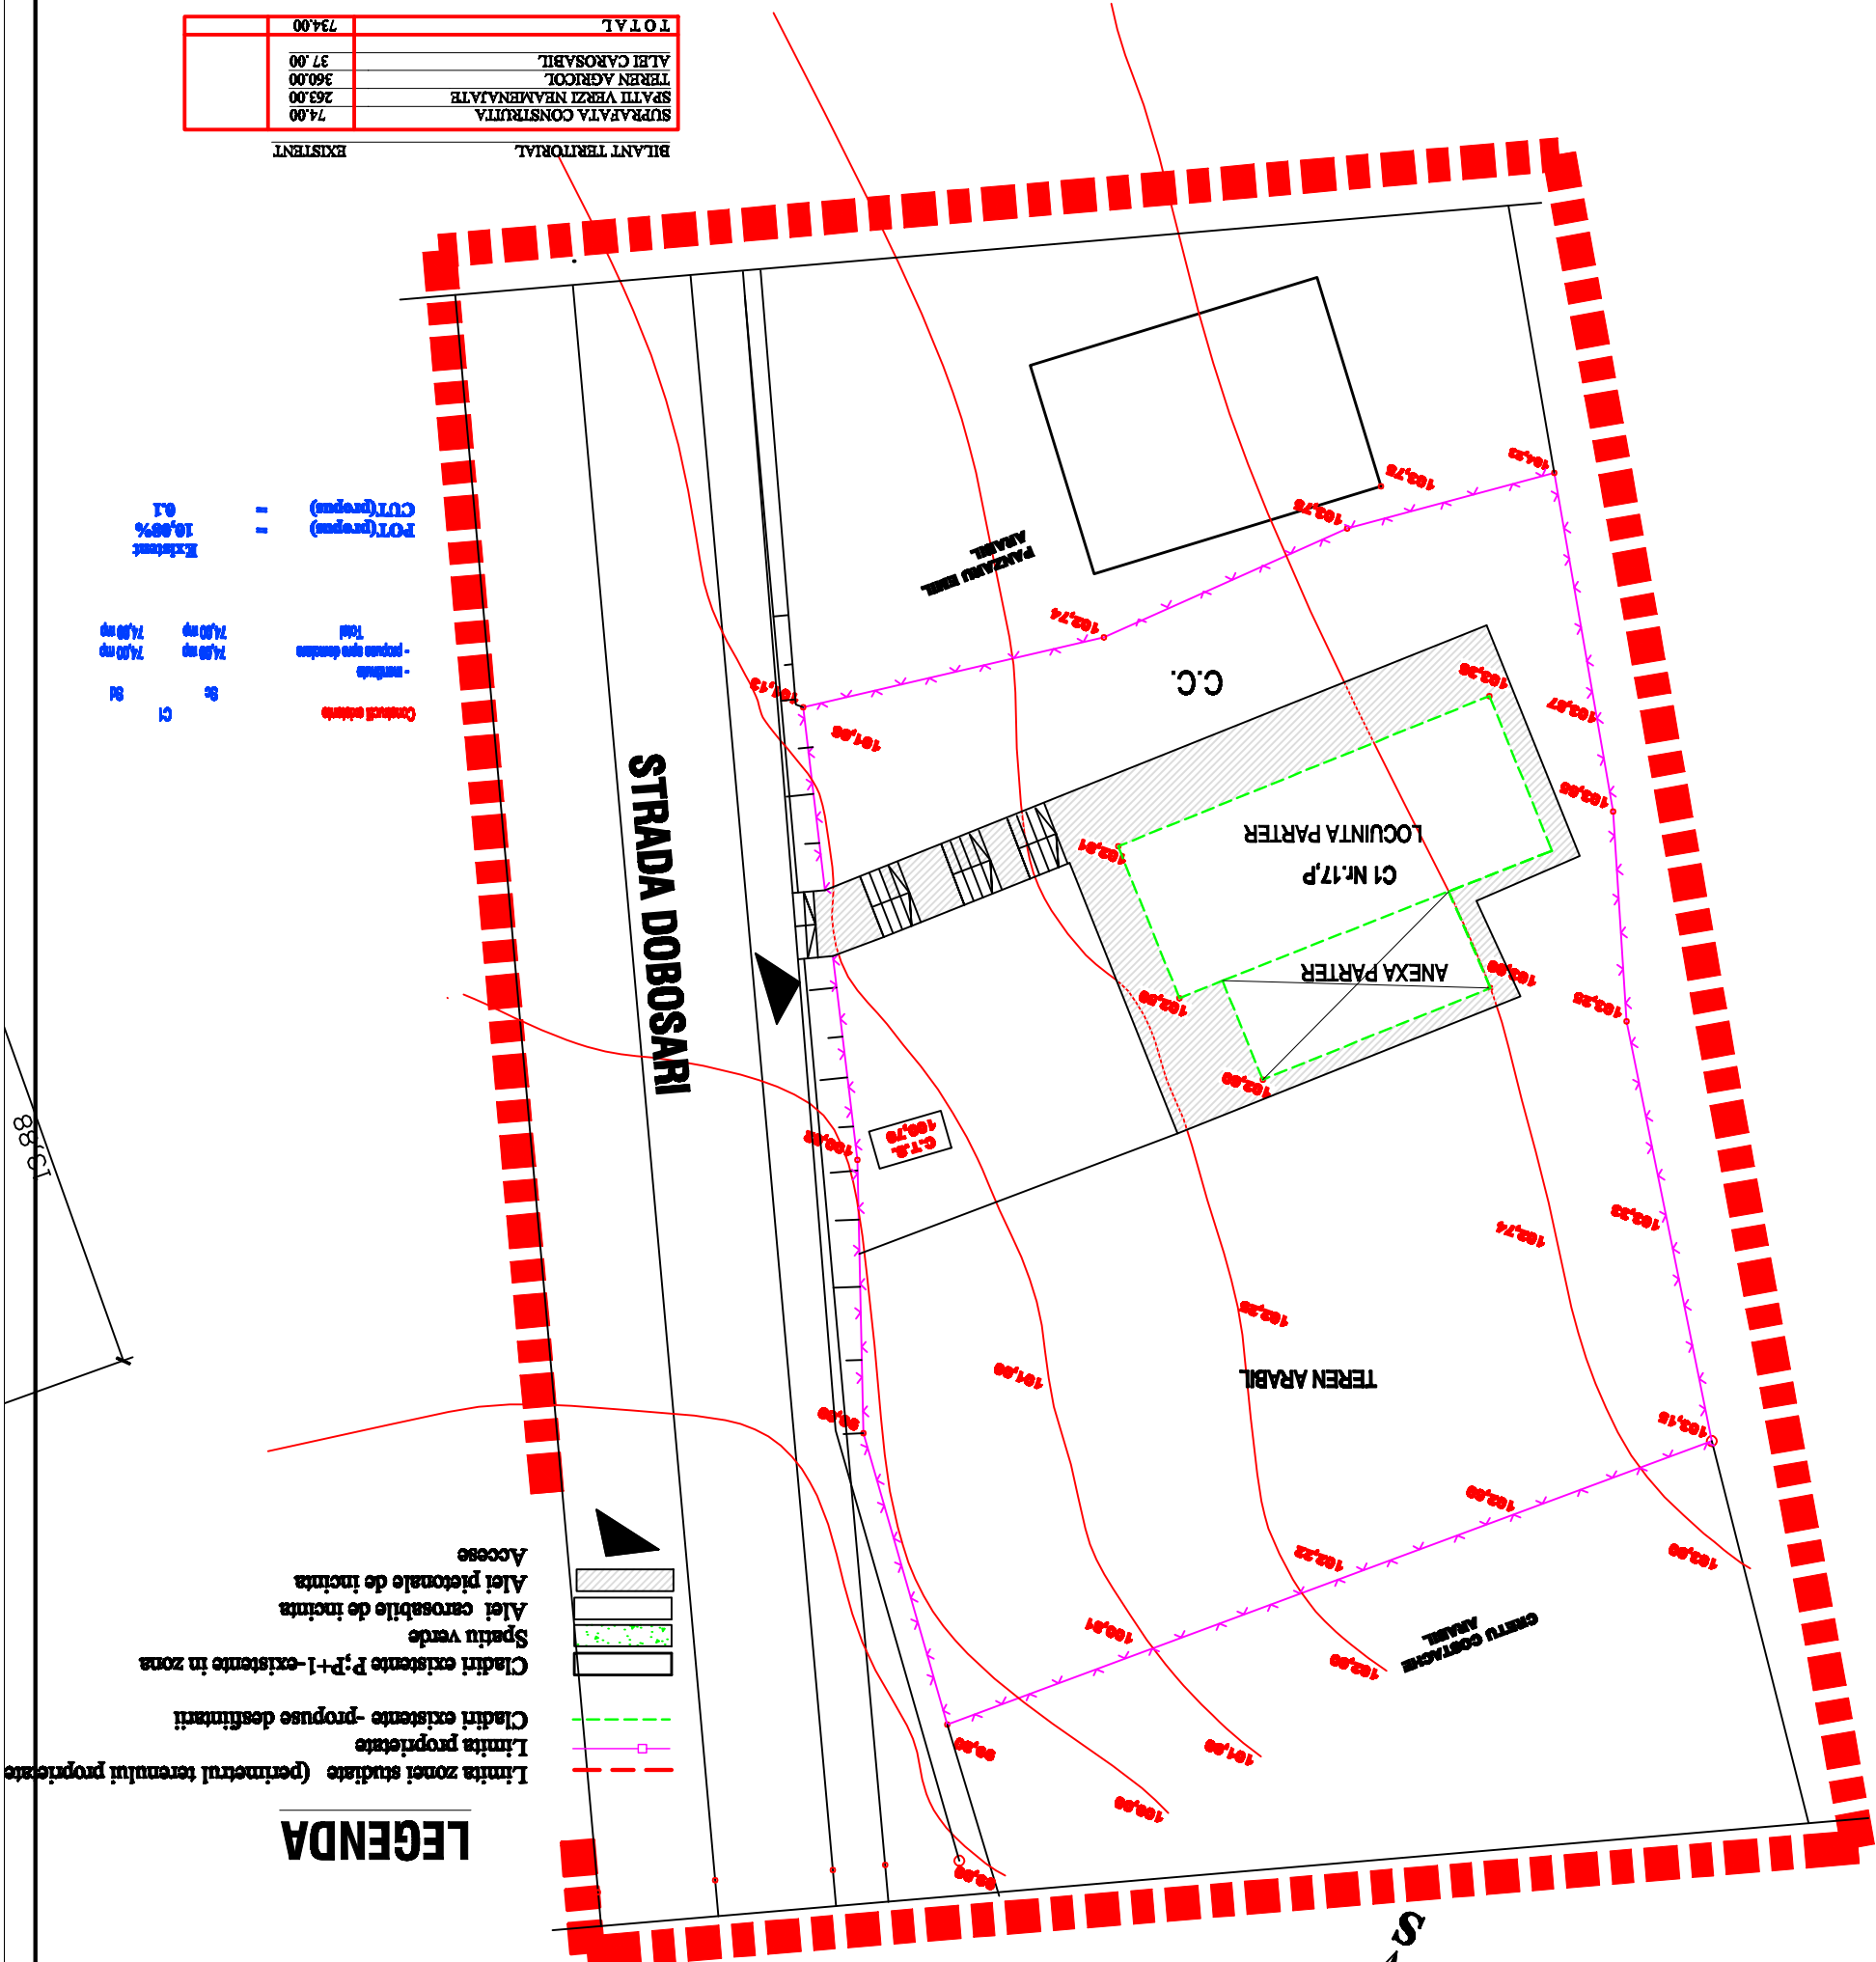



SEF PROJECT		ARHITECT: DOREL BURSUC	DATE: 01.2014
PROJECT		ARHITECT: DOREL BURSUC	
COORDURBANISTIC		CARHITECT: MIHAILESCU	SCALE: 1:200
CLIENT: MANDRESCU MIHAEL STRADA DOBOSARI NR.17			
 S.C. 'NOB DESIGN PROJECT' S.R.L. S.C. 'NOB DESIGN PROJECT' S.R.L. STRADA DOBOSARI NR.17, DOBOSARI JUDEȚUL BUCUREȘTI, ROMANIA ARHITECTURA		PROJECT: CONSTRUIRE LOCUINTA P SI ANEXA GORODAREACA	
		STRADA DOBOSARI NR.17, Municipal District	
Verificator (NUME /PRENUME)		Centru(A1-A3)	
Project nr.		189/2014	
Faza:		PUD	
NR.PLANSA:		A1	

BILANT TERITORIAL		
EXISTENT		EXISTENT
SUPRAȚA CONSTRUITA	74.00	
SPATIU VERZI NEAMENAJATE	263.00	
TEREN AGRICOL	360.00	
ALTEI CAROSABILI	37.00	
TOTAL	734.00	



LEGENDA

	Limita zonei studiate (perimetrul terenului proprietar)
	Limita proprietate
	Ciadrți existente -propușe desființați
	Ciadrți existente P+1-existente in zona
	Spațiu verde
	Alte carosabile de incinta
	Alte pietonale de incinta
	Accese

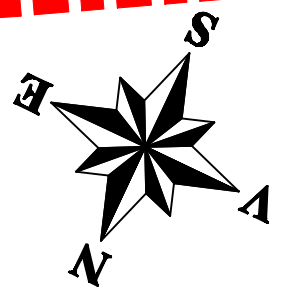

P.U.D. PLAN URBANISTIC DE DETALIU
I.SITUATIA EXISTENTA