


P.U.D. PLAN URBANISTIC DE DETALIU

3.1. ECHIPAREA TEH.EDILITARA

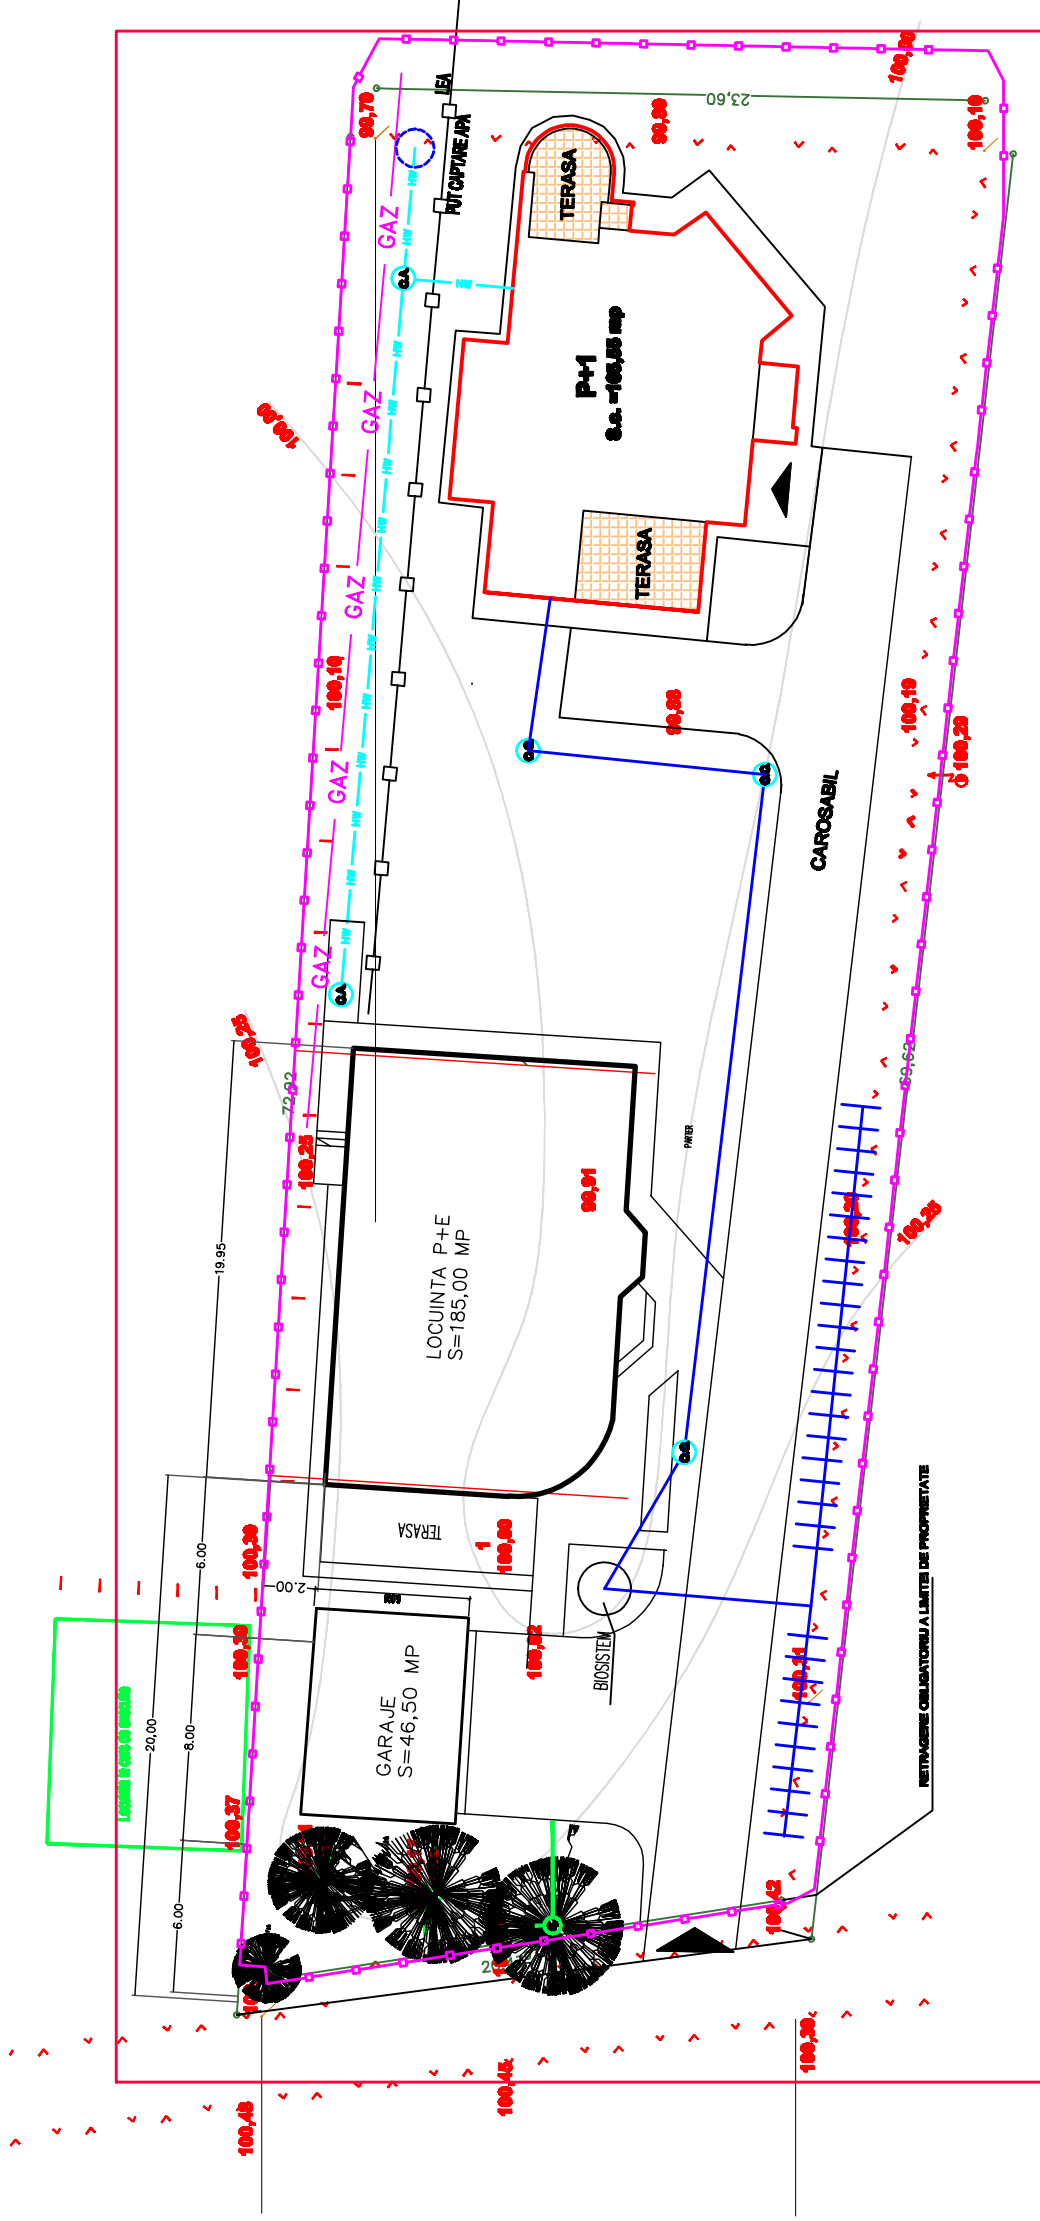

CONSTRUCTII EXISTENTE
 Locuinta (P+E) S.c. = 185,00 mp
 Garaj (P) S.c. = 46,50 mp

CONSTRUCTII PROPUSE
 Locuinta (P+E) S.c. = 165,05 mp
 S.c. = 165,05 mp

TOTAL CONSTRUCTII
 S.c. = 397,05

P.O.T. propus = 19,57%
C.U.T. propus = 0,37

S.C. "ACS DESIGN-PROJECT" SRL BOTOSANI		Proiect nr. 982912	
Sef. proiect: arh. D.Bursuc		Proiect nr. 982912	
Proiectant: arh. D.Bursuc		Scara: 1:500	
Coordonator: G. Mihailovici		Data: 2022	
F.A.S.		F.A.S.	