


SCARA: 1:200 DATA: 01/2011	3. ECHIPAREA TEHNICO EDITARA PUBL.	DESERVAT PROIECTAT ARHITECTURA ARHITECT: DOREL BURSUC	Coord. urbanistic ARHITECT: M. MIHAILESCU
		CLIENT: SAVA GEORGHETA STRADA PAPAUTI NR. 104	URBANISM S.C. "S.C. DOREL BURSUC" S.R.L.
PROIECT NR.: 01/2011	PROIECT: Plan Urbanistic de Detaliu Construire Locuinta P+M, Str. Popauti nr. 104	Verificator (NUME / PRENUME) Centru(A1)	

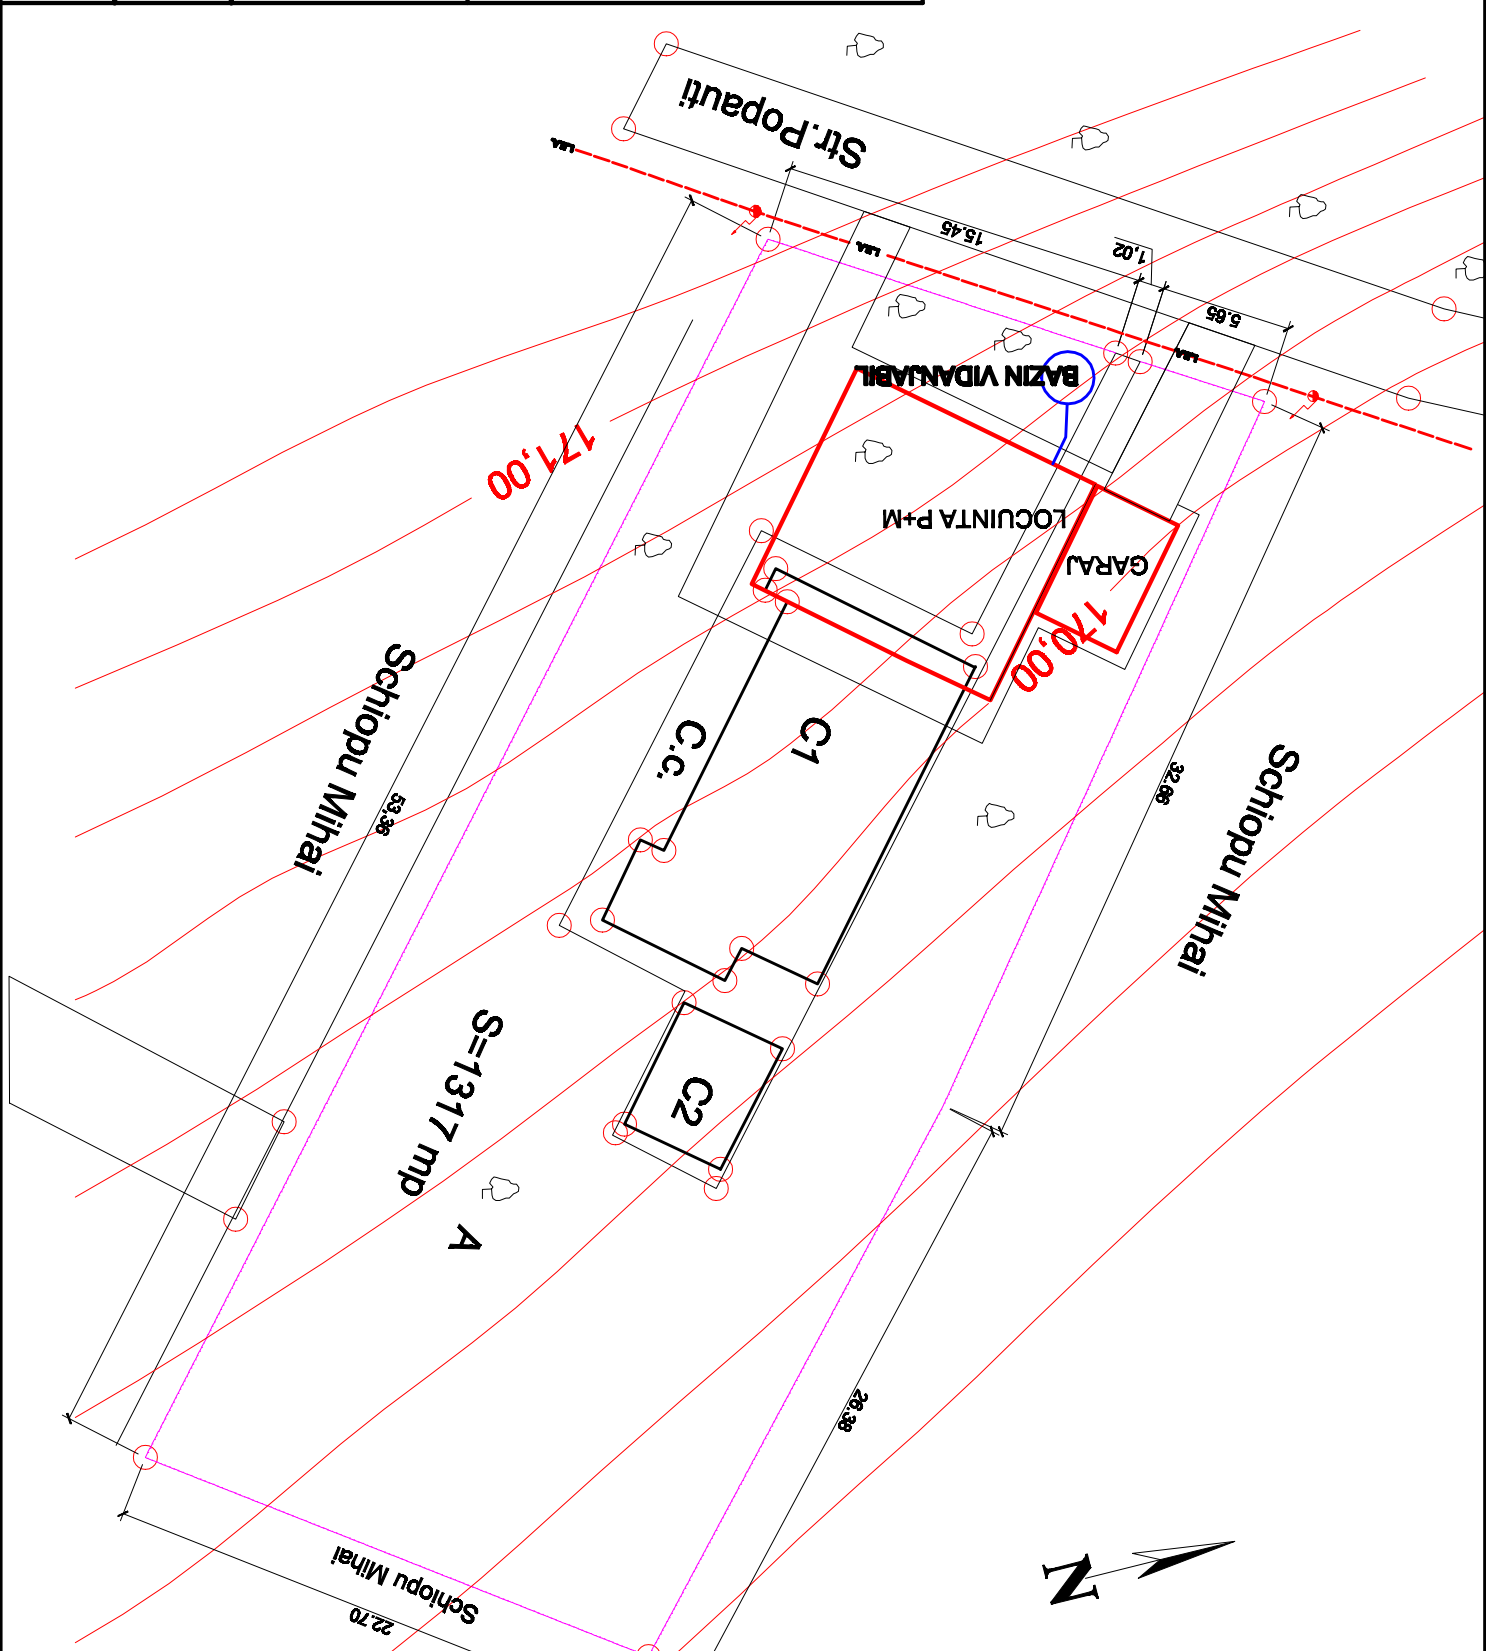

P.U.D.
 PLAN URBANISTIC
 DE DETALIU
 3. ECHIPAREA TEHNICO EDITARA