
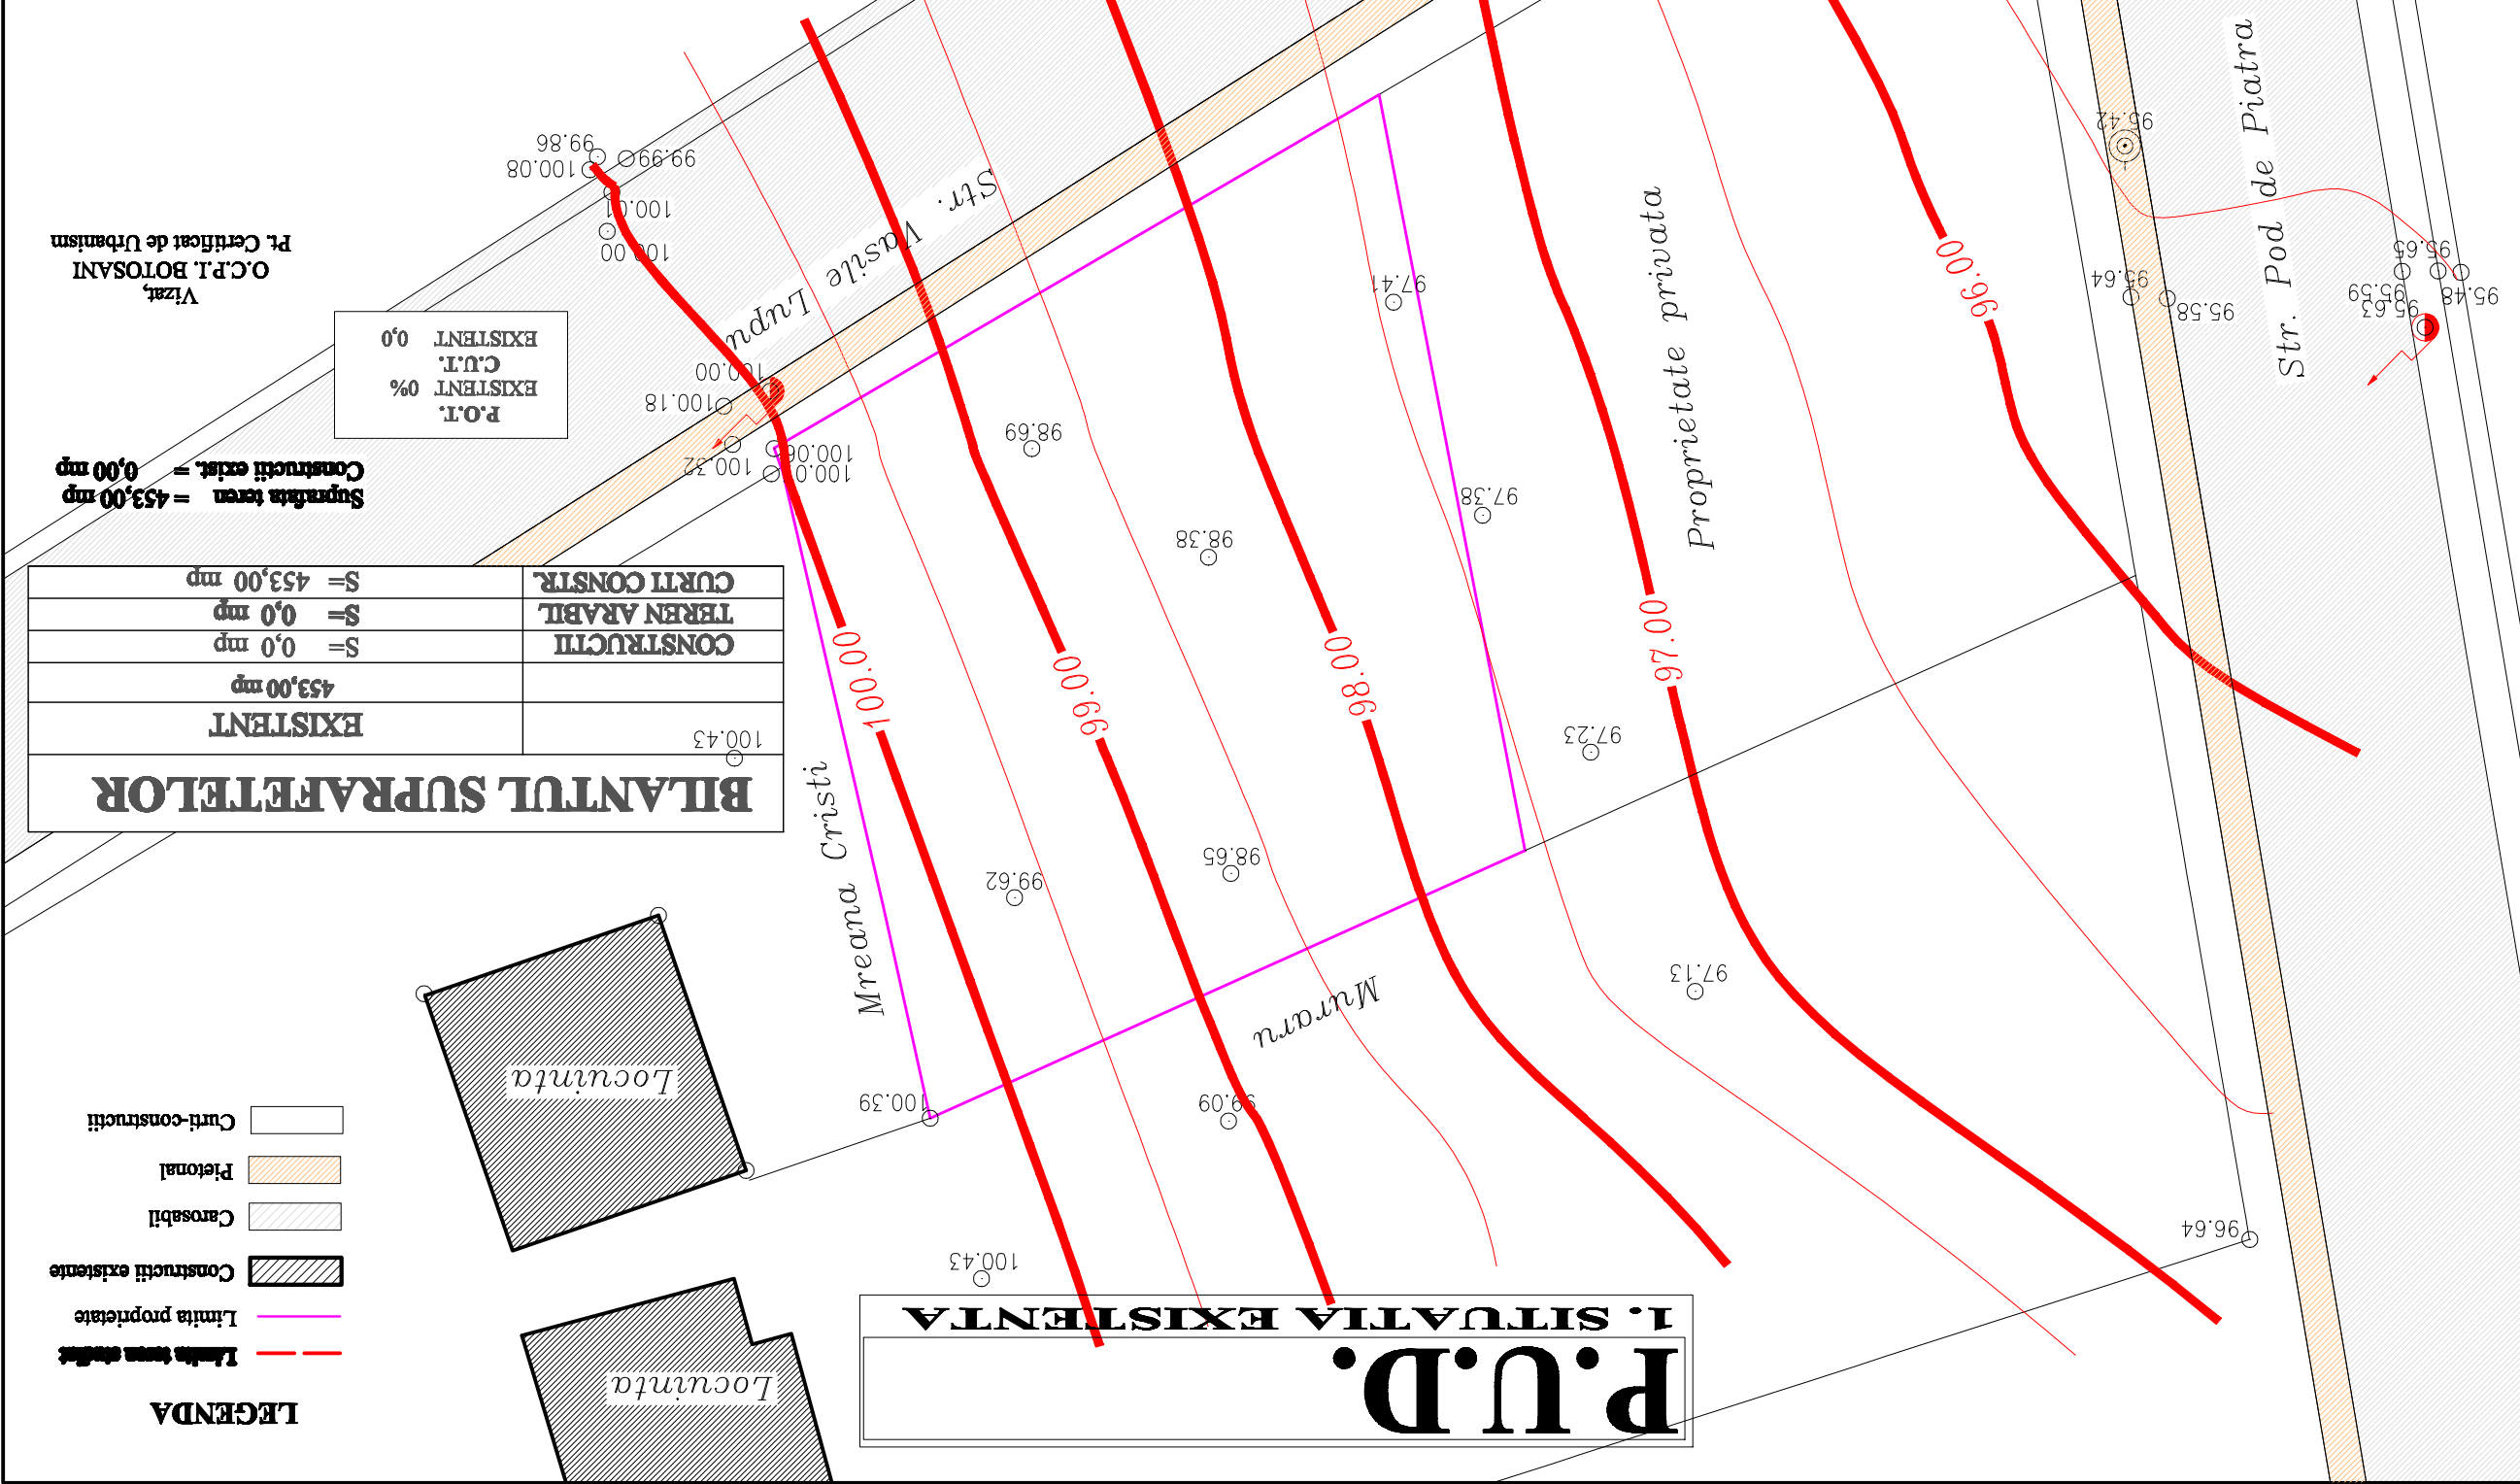




 



SCARA: 1:200 DATA: AUGUST 2011	SITUATIE EXISTENTA	ARHITECTURA	ARHITECT: DOREL BURSUC
		COORD. URBANISTIC	CARH: MIHA MIHAILESCU
CONTRACT NR.: 71/2011	FAZA: PUD	CLIENT:	STEFAN DANIELA
		PROIECT: CONSTRUIRE LOCUINTA P+E STRADA VASILE LUPU NR.7A; UTR 28 Jud. BOTOSANI	
		BENEFICIAR: STEFAN DANIELA, Comuna Baliseni Jud. BOTOSANI	
		 <b>S.C. ACS DESIGN PROJECT SRL</b> <small>STRADA MAREȘTI NR.14A; UTR 28 TEL: 0201-499 289; FAX: 0201-499 289</small>	
NR. PLANȘA: A2.		DESENAT	ARHITECT: DOREL BURSUC



<b>BILANTUL SUPRAFEȚELOR</b>	
EXISTENT	100.43
CONSTRUCȚII	S = 0,0 mp
TEREN ARABIL	S = 0,0 mp
CURȚI CONSTR.	S = 453,00 mp
Suprafața teren = 453,00 mp	
Construcții exist. = 0,00 mp	

**LEGENDA**

	Limita teren studiat
	Limita proprietate
	Construcții existente
	Carosabil
	Pietonal
	Curți-construcții