



P.U.D

PLAN URBANISTIC DE DETALIU

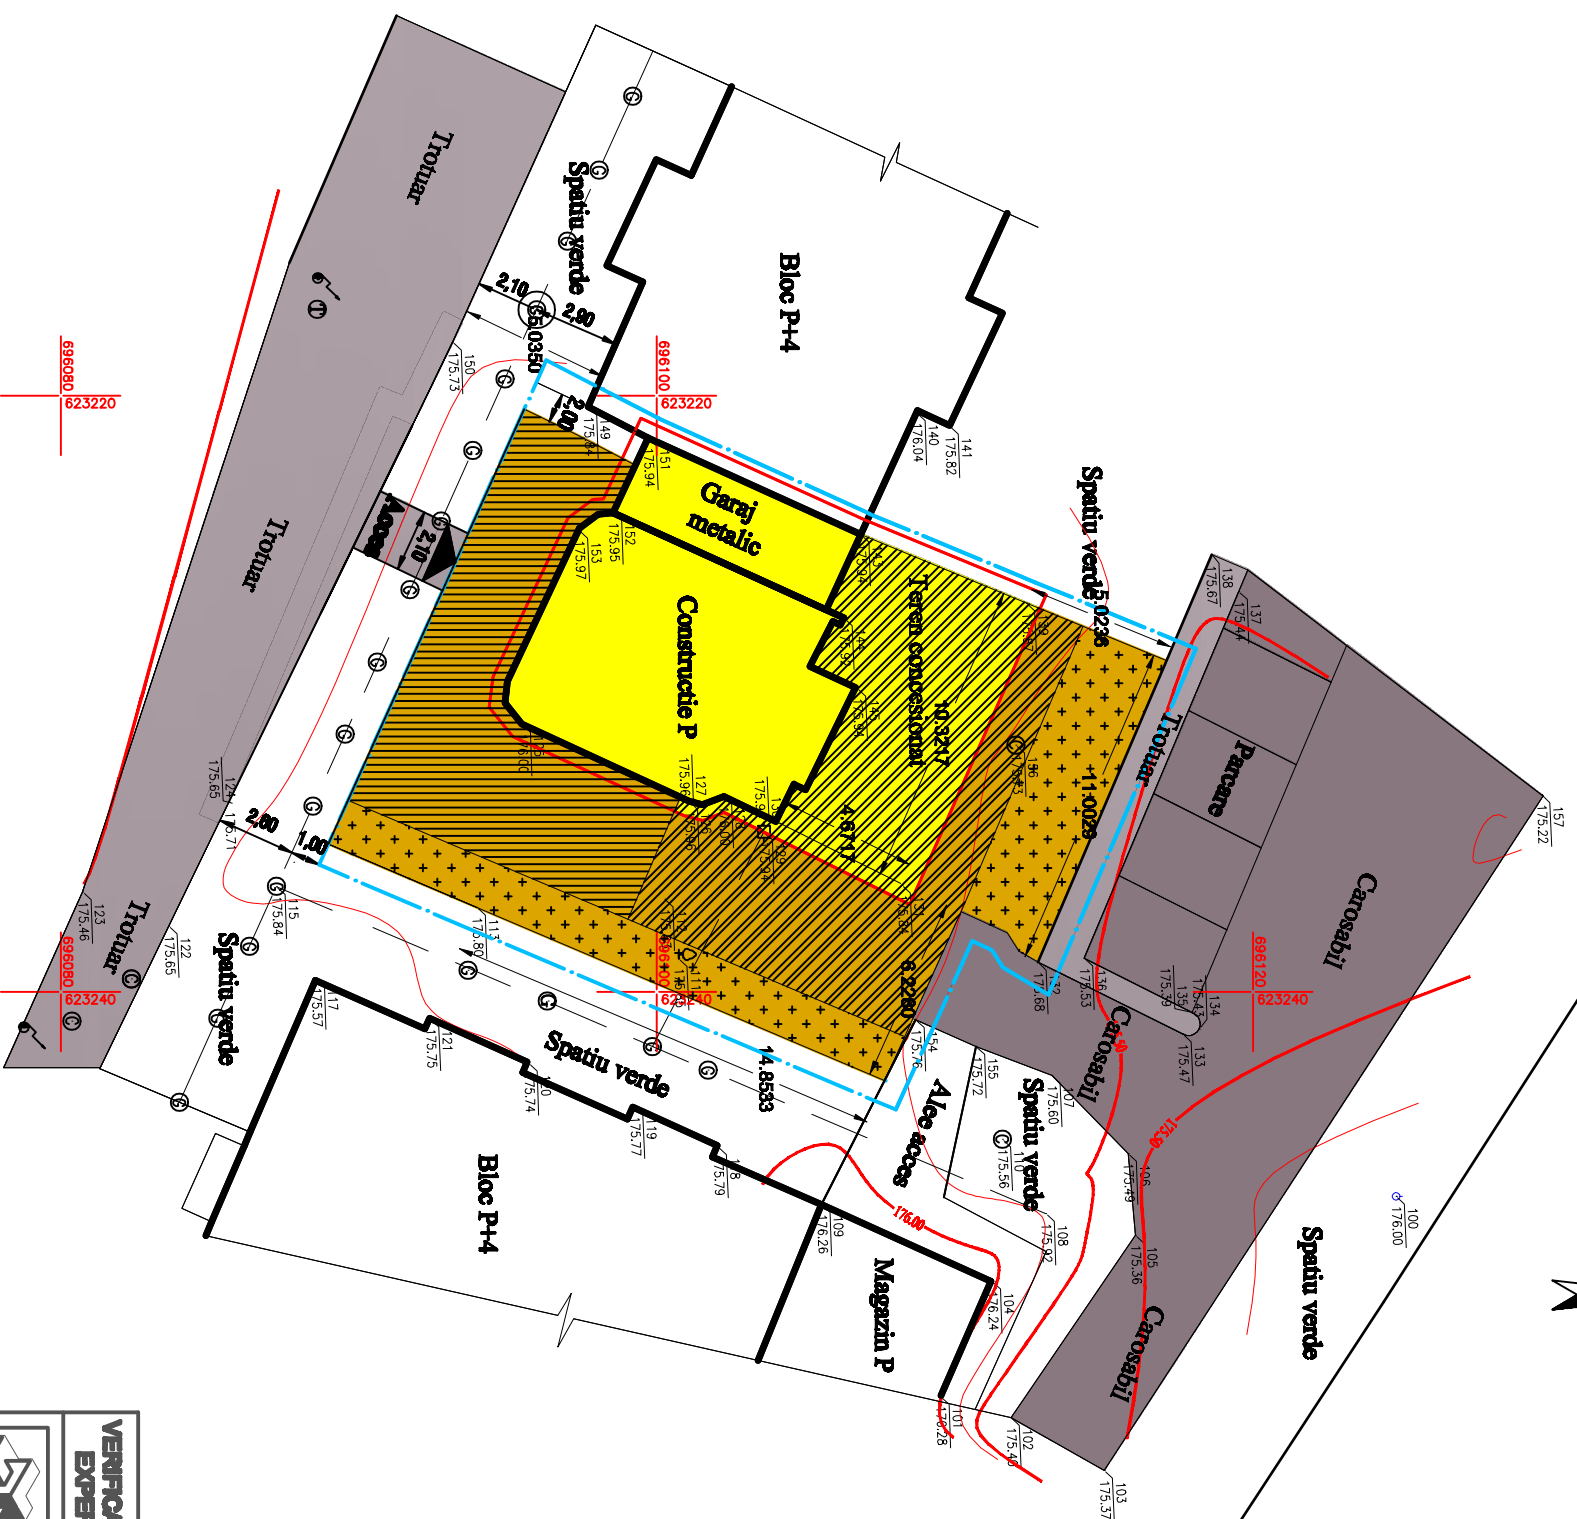

LEGENDA

- LIMITA ZONEI STUDIATE
- LIMITA ZONEI CONCESSIONATE
- REGIMUL JURIDIC AL TERENURILOR
- TEREN DOMENIU PRIVAT AL STATULUI PROPUS SPRE CONCESSIONARE
- TEREN DOMENIU PRIVAT AL STATULUI CONCESSIONAT DE CATRE PERSOANA JURIDICA
- DOMENIU PUBLIC
- CIRCULATIA TERENURILOR
- EXTINDERE CAROSABIL
- AMENAJARE TERASA
- SPATIU VERDE PROPUIS

VERIFICATOR EXPERTI		Proiect Nr./Data:	
 DORU BANTUS BIROU INDIVIDUAL DE ARHITECTURA ALEEA RAPSOДИEI NR.2 710099 BOTOSANI ROMANIA		Beneficiar: S.C. RAB CONSULTING GROUP SRL, Str. Calea Nationala, Nr.45 A, mun. Botosani, Jud. Botosani	
PROIECTANT	NUME	SEMANTURA	PR. NR.
Self Protect	arh. M. Mihalescu		16/2012
Protectat	arh. D. Bartus	SCARA	
Procesat	pr. A. Bartus	1 : 500	
		data	OBIECTIVE DE UTILITATE
		2012	PUBLICA
			Planşa nr.
			A4

Proiect AMENAJARE TERASA PENTRU INCHEIERE
 OU STRUCTURA DEMONTABILA SI ADOPSIUNE OU
 COPERTURA PERMANENTA, STR. CALIA NATIONALA,
 NR.45 A, MUN. BOTOSANI, JUD. BOTOSANI

**Faza
P.U.D.**