


# P.U.D

## PLAN URBANISTIC DE DETALIU

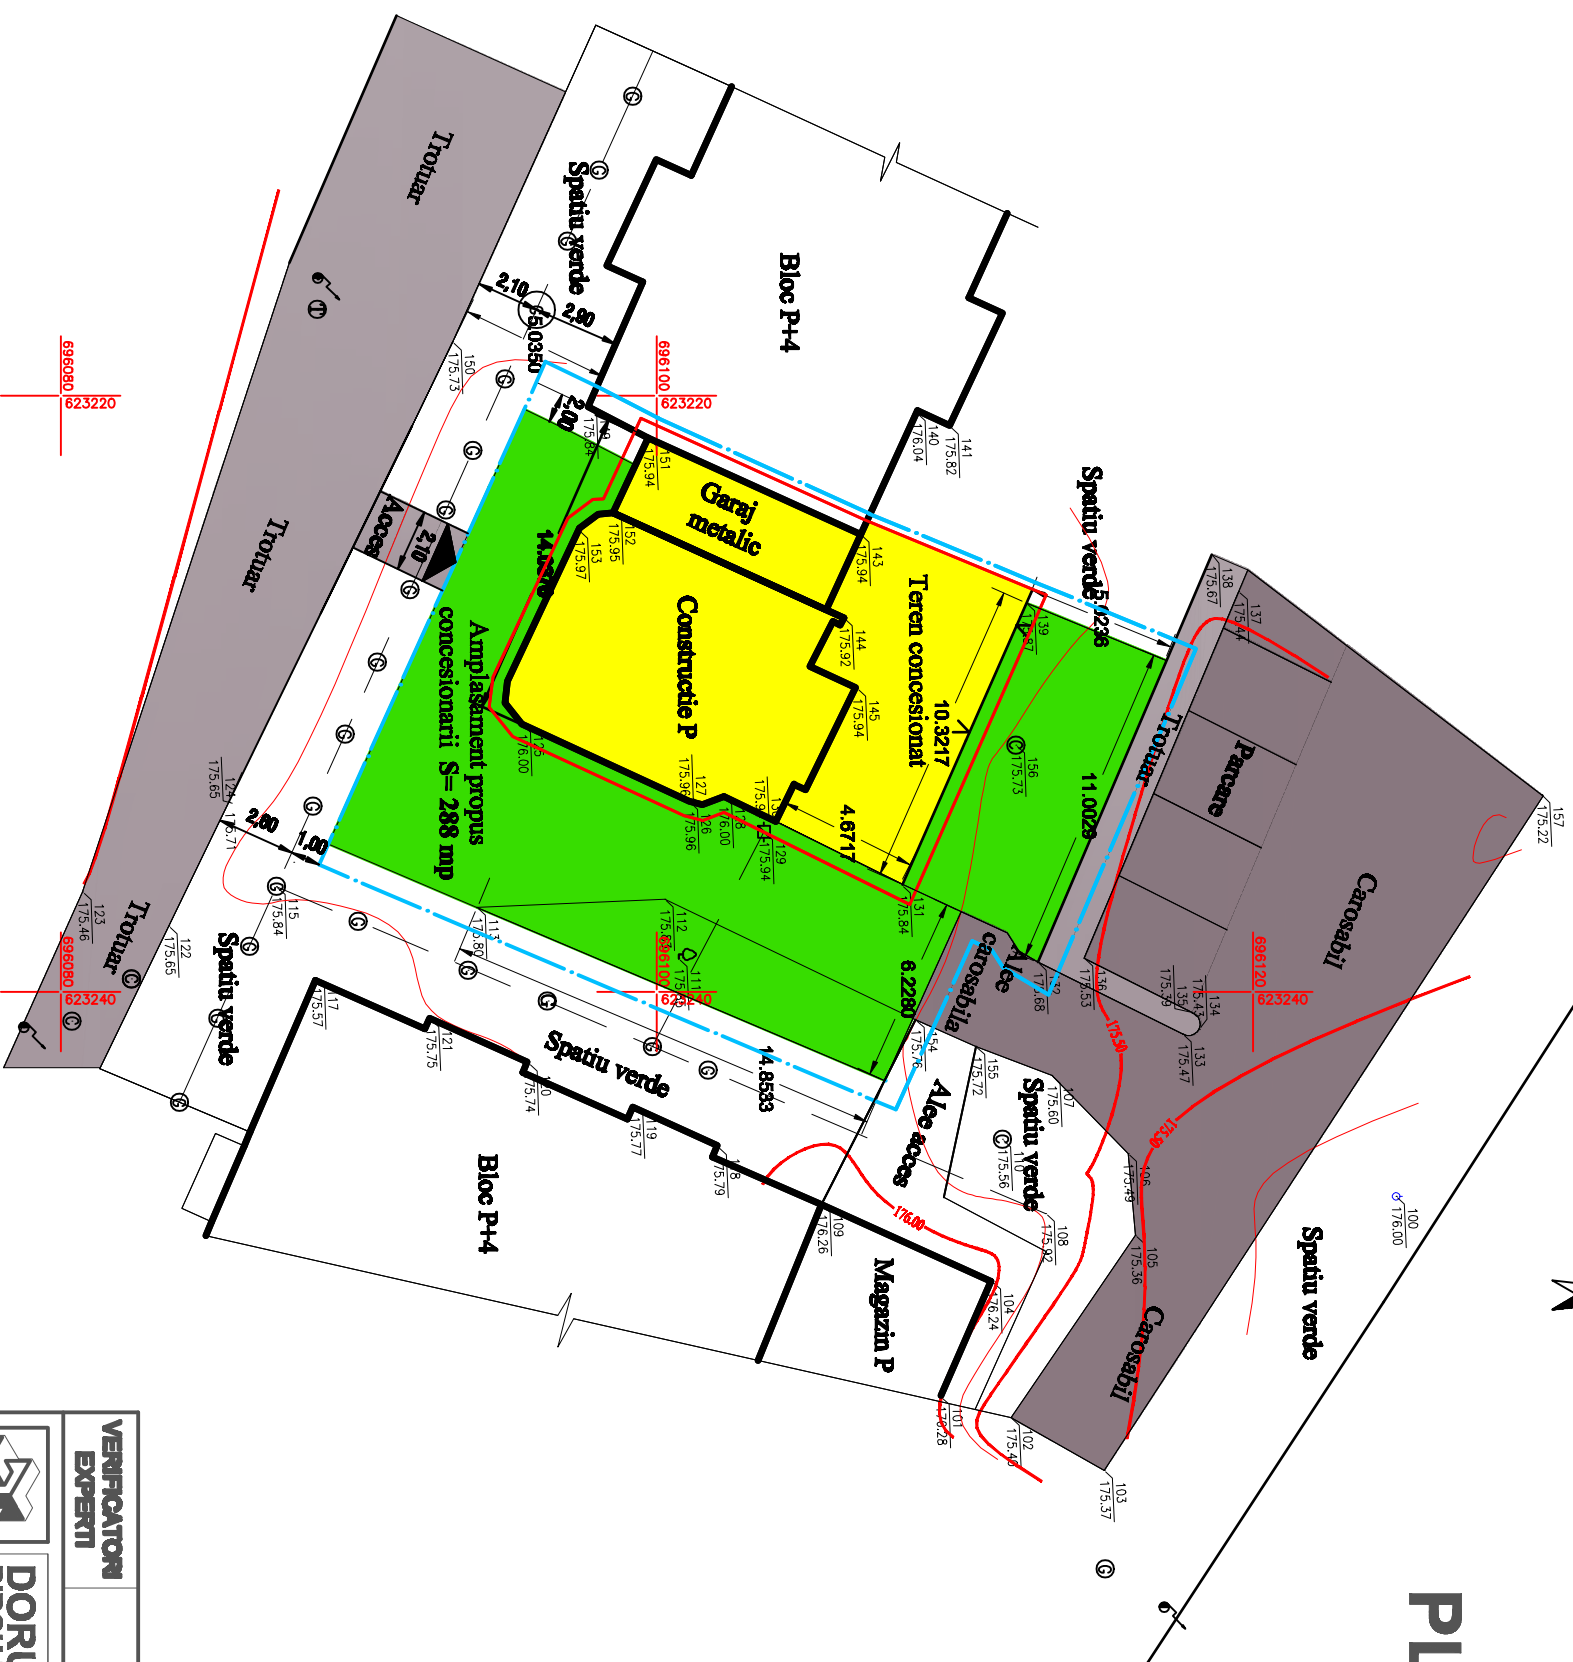

**LEGENDA**

--- LIMITA ZONEI STUDIATE  
--- LIMITA ZONEI CONCESIONATE  
 CAROSABIL  
 TROTUAR

<b>VERIFICATOR EXPERTI</b>		<b>Proiect Nr./Data:</b>	
	<b>DORU BANTUS BIROU INDIVIDUAL DE ARHITECTURA ALEEA RAPSOДИEI NR.2 710099 BOTOSANI ROMANIA</b>	<b>Beneficiar: S.C. RAB CONSULTING GROUP SRL, Str. Calea Nationala, Nr.45 A, mun. Botosani, Jud. Botosani</b>	<b>PR. NR. 16/2012</b>
<b>SPECIFICATIE</b>	<b>NUME</b>	<b>SEMANTURA</b>	<b>SCARA</b>
Self Protect	srh. M. Mihalescu		1 : 500
Protectat	srh. D. Bartus		
Proiectat	pr. A. Bartus		<b>data</b>
			2012
<b>PLAN SITUATIE EXISTENT</b>			<b>Planşa nr. A2</b>