


Situatie existenta P.U.D.

LEGENDA

- - - Limita zonei studiate
 - 1** Imobile propuse spre constructie
 - 2** Proprietate privata
 - 3** Cladiri existente
 - 4** Domeniu public
 - Teren Curti Constructii
- Domeniu public**
- Acostament
 - Carosabil
 - Trotuar
 - Constructii existente
 - Spatiu verde stradal

Vizat,
O.C.P.I. BOTOSANI

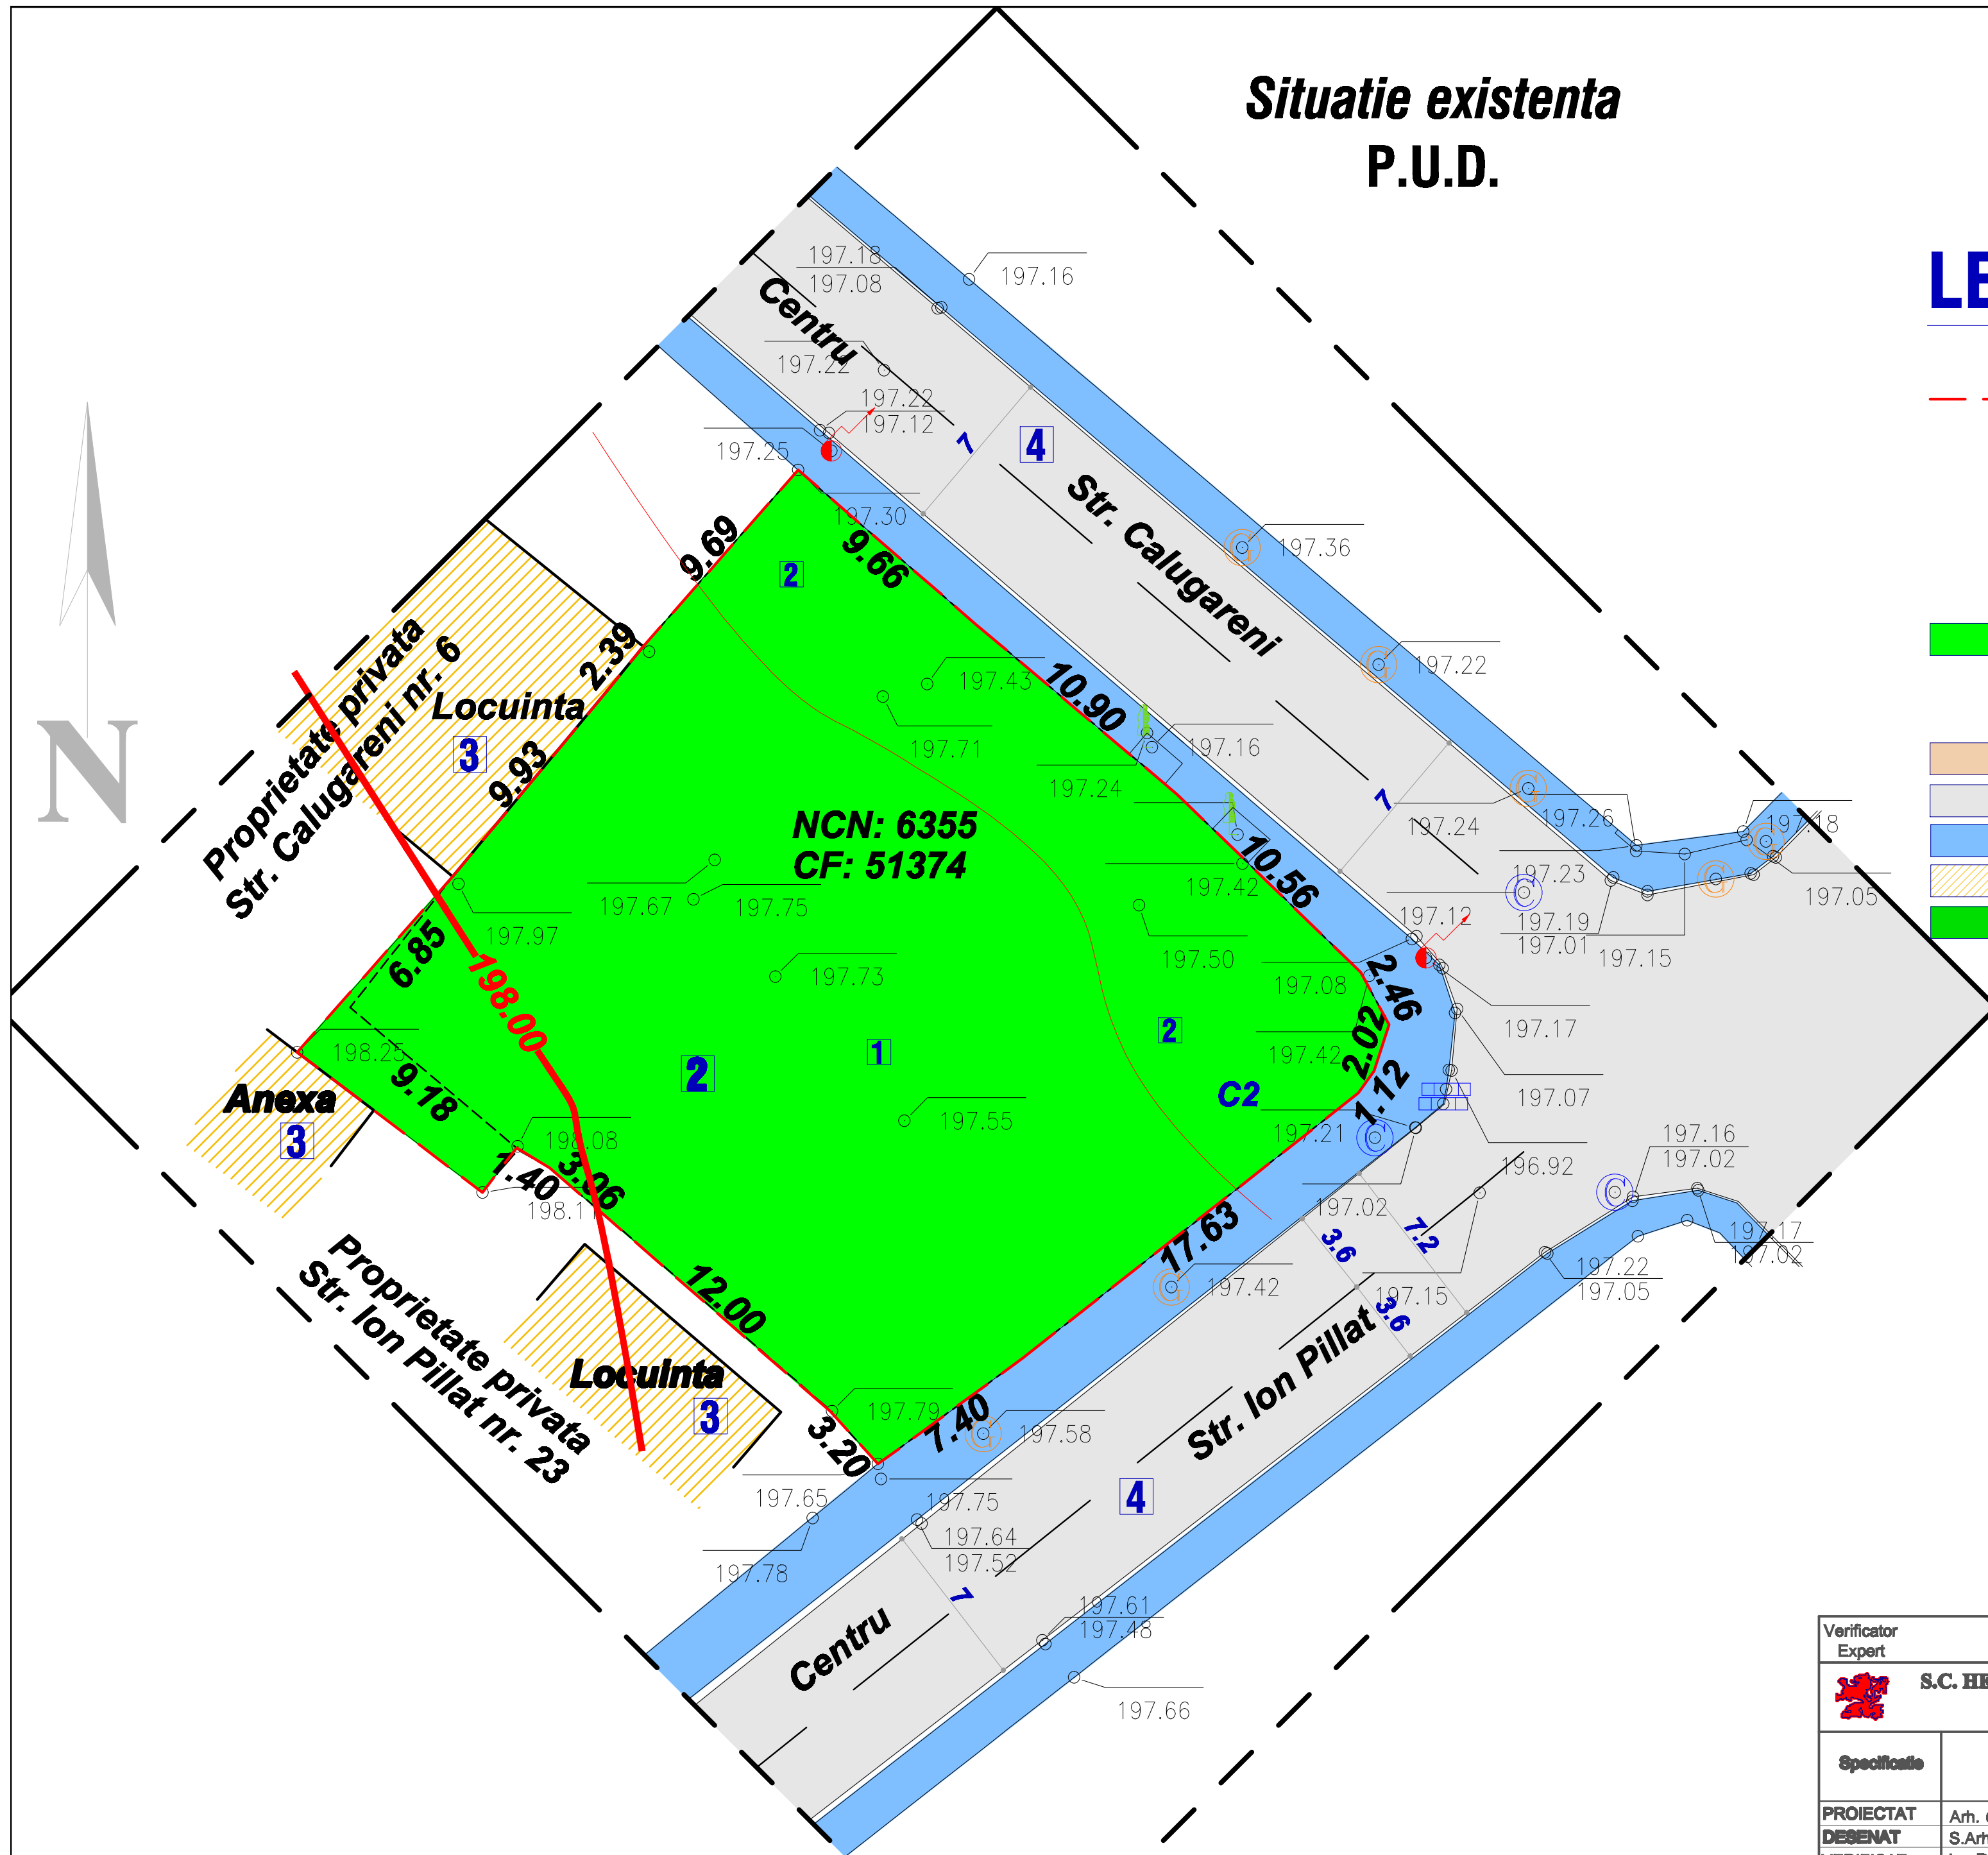

Verificator Expert		Cerinta		Referat expertiza Nr..... / Data.../.../.....	
		S.C. HEVRA CRISS DESIGN S.R.L. BOTOSANI		Beneficiar: AGAFITEI PAUL	
				Pr. Nr. 010/2014	
Specificatie	Nume	Semnatura	SCARA: 1:200	CONSTRUIRE LOCUINTA P+1E, ANEXA GOSPODAREASCA SI IMPREJMURE TEREN	
PROIECTAT	Arh. Garet I.		Data: 04/2014	Faza P.U.D.	
DEBENAT	S.Arh. Bors S.			P.U.D.	
VERIFICAT	Ing. Rotaru C.			Situatie existenta	
				Planşa nr. A1.	