







NR. 5  
P+4


LEGENDA

-  Limita balcon existent la etajele superioare a blocului
-  Limita zonei studiate
-  Trotuar existent
-  Acces bloc

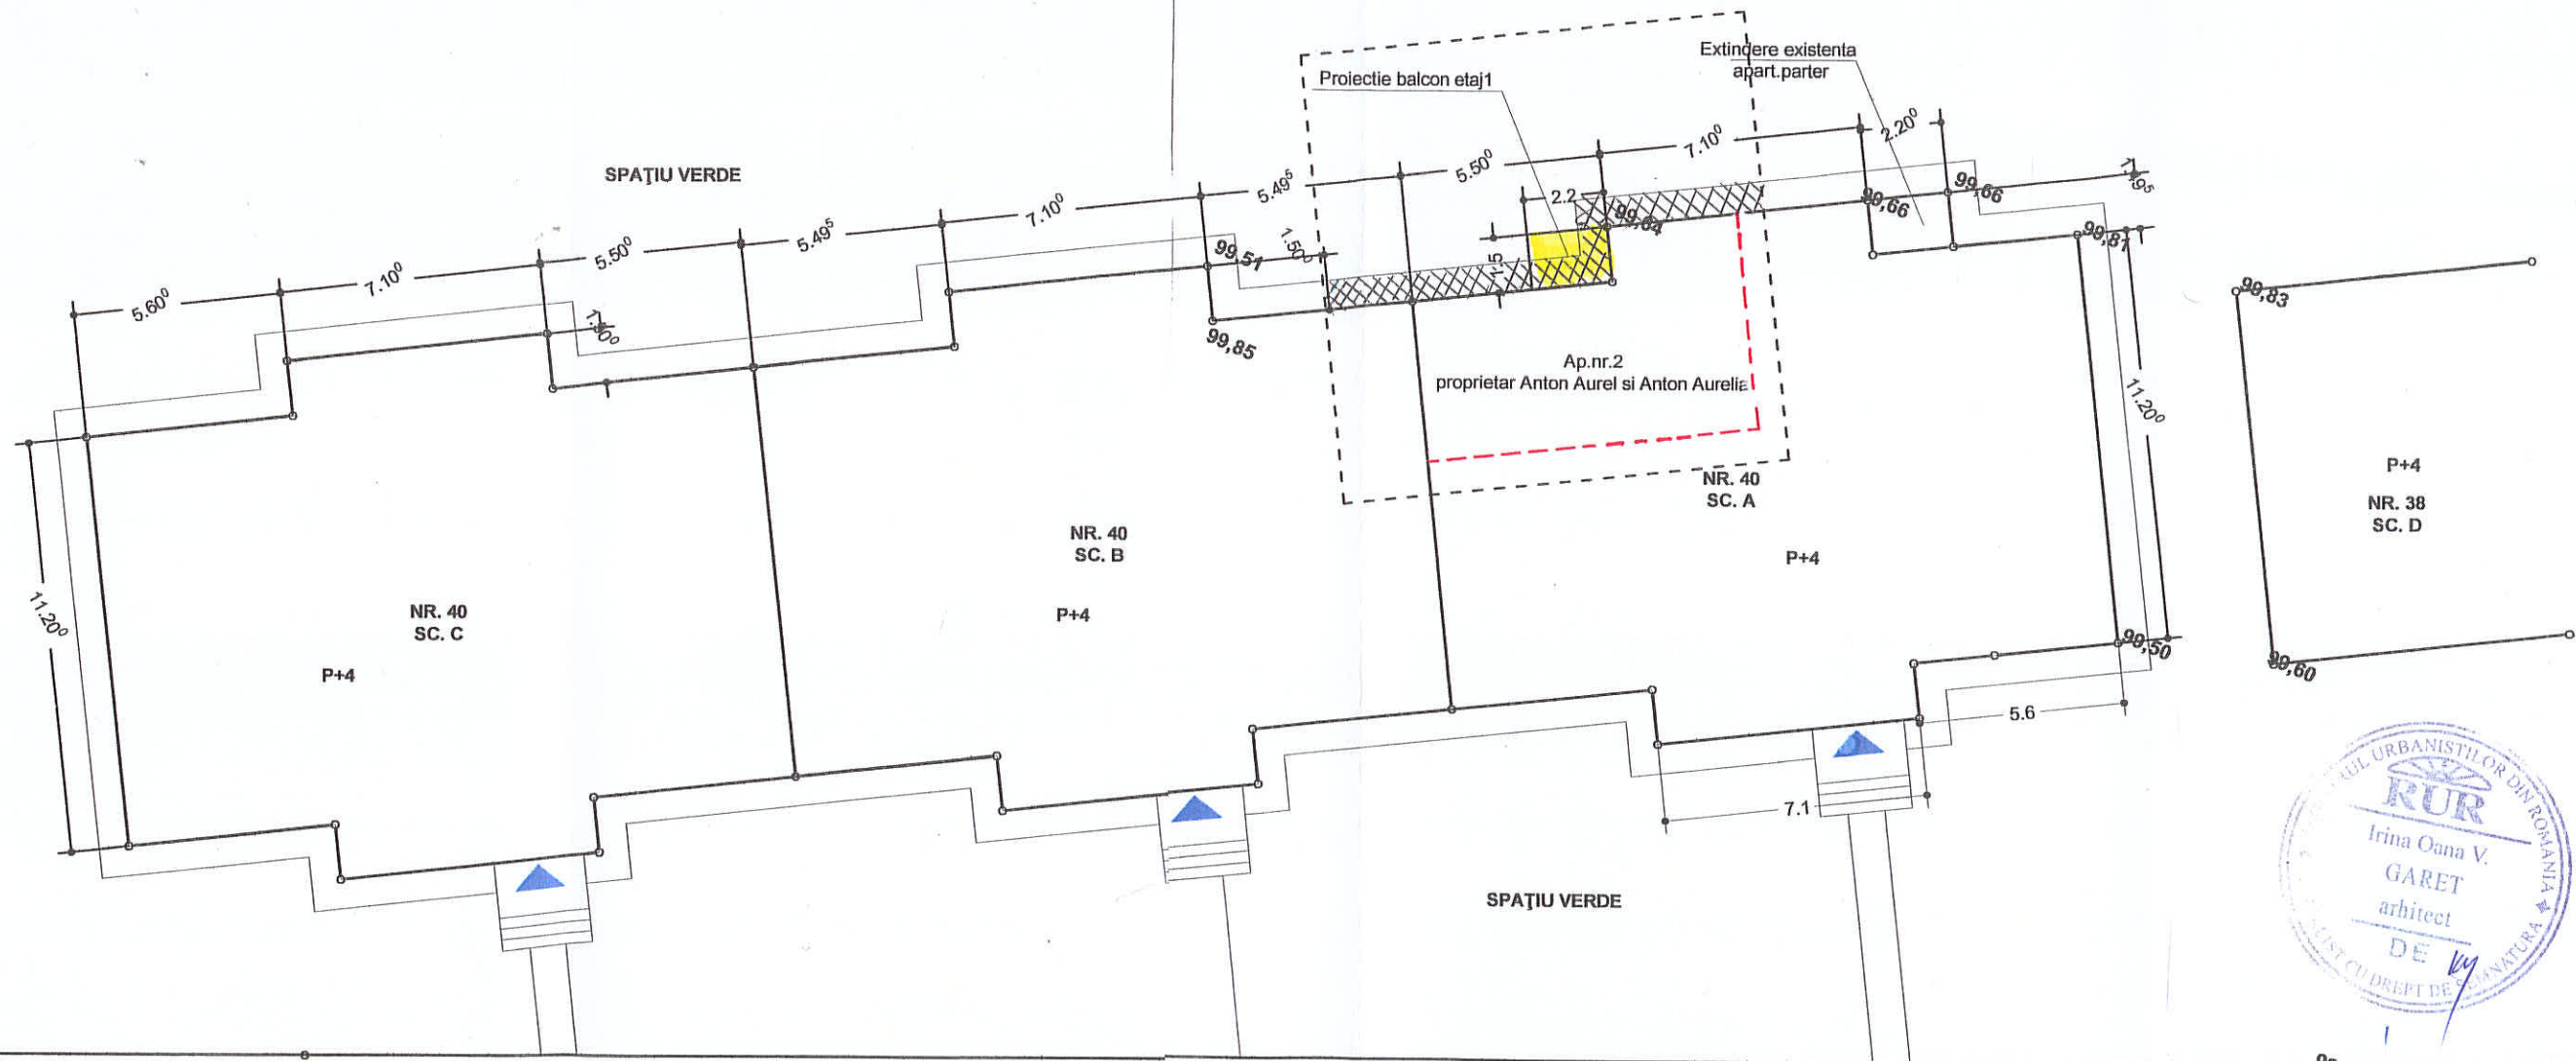

STRADA MIHAIL KOGĂLNICEANU

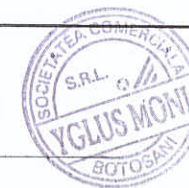

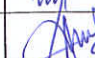VERIFICATOR/ EXPERT	NUME	SEMNETURA	CERINTA	REFERAT/EXPERTIZA NR./DATA	
	S.C. YGLUS-MONI S.R.L. BOTOSANI J07/ 217/27/03/2008			Beneficiar: ANTON AUREL si AURELIA, Str. M. Kogalniceanu nr. 40, sc A, apt. 2 Botosani	Pr. nr. 2-11/2011
SPECIFICATIE	NUME	SEMNETURA	Scara: 1/200	Titlu Proiect EXTINDERE APARTAMENT LA FATADA POSTERIOARA CU DESTINATIA LOCUINTA	Faza: P.U.D.
RESP. URBANISM	Arh. GARET IRINA		Data: 2011		
SEF PROIECT	Arh. GARET IRINA			Titlu Plansa: PLAN DE SITUATIE EXISTENT	Plansa nr. A1
DESENAT	Ing. MARDARI D.				