
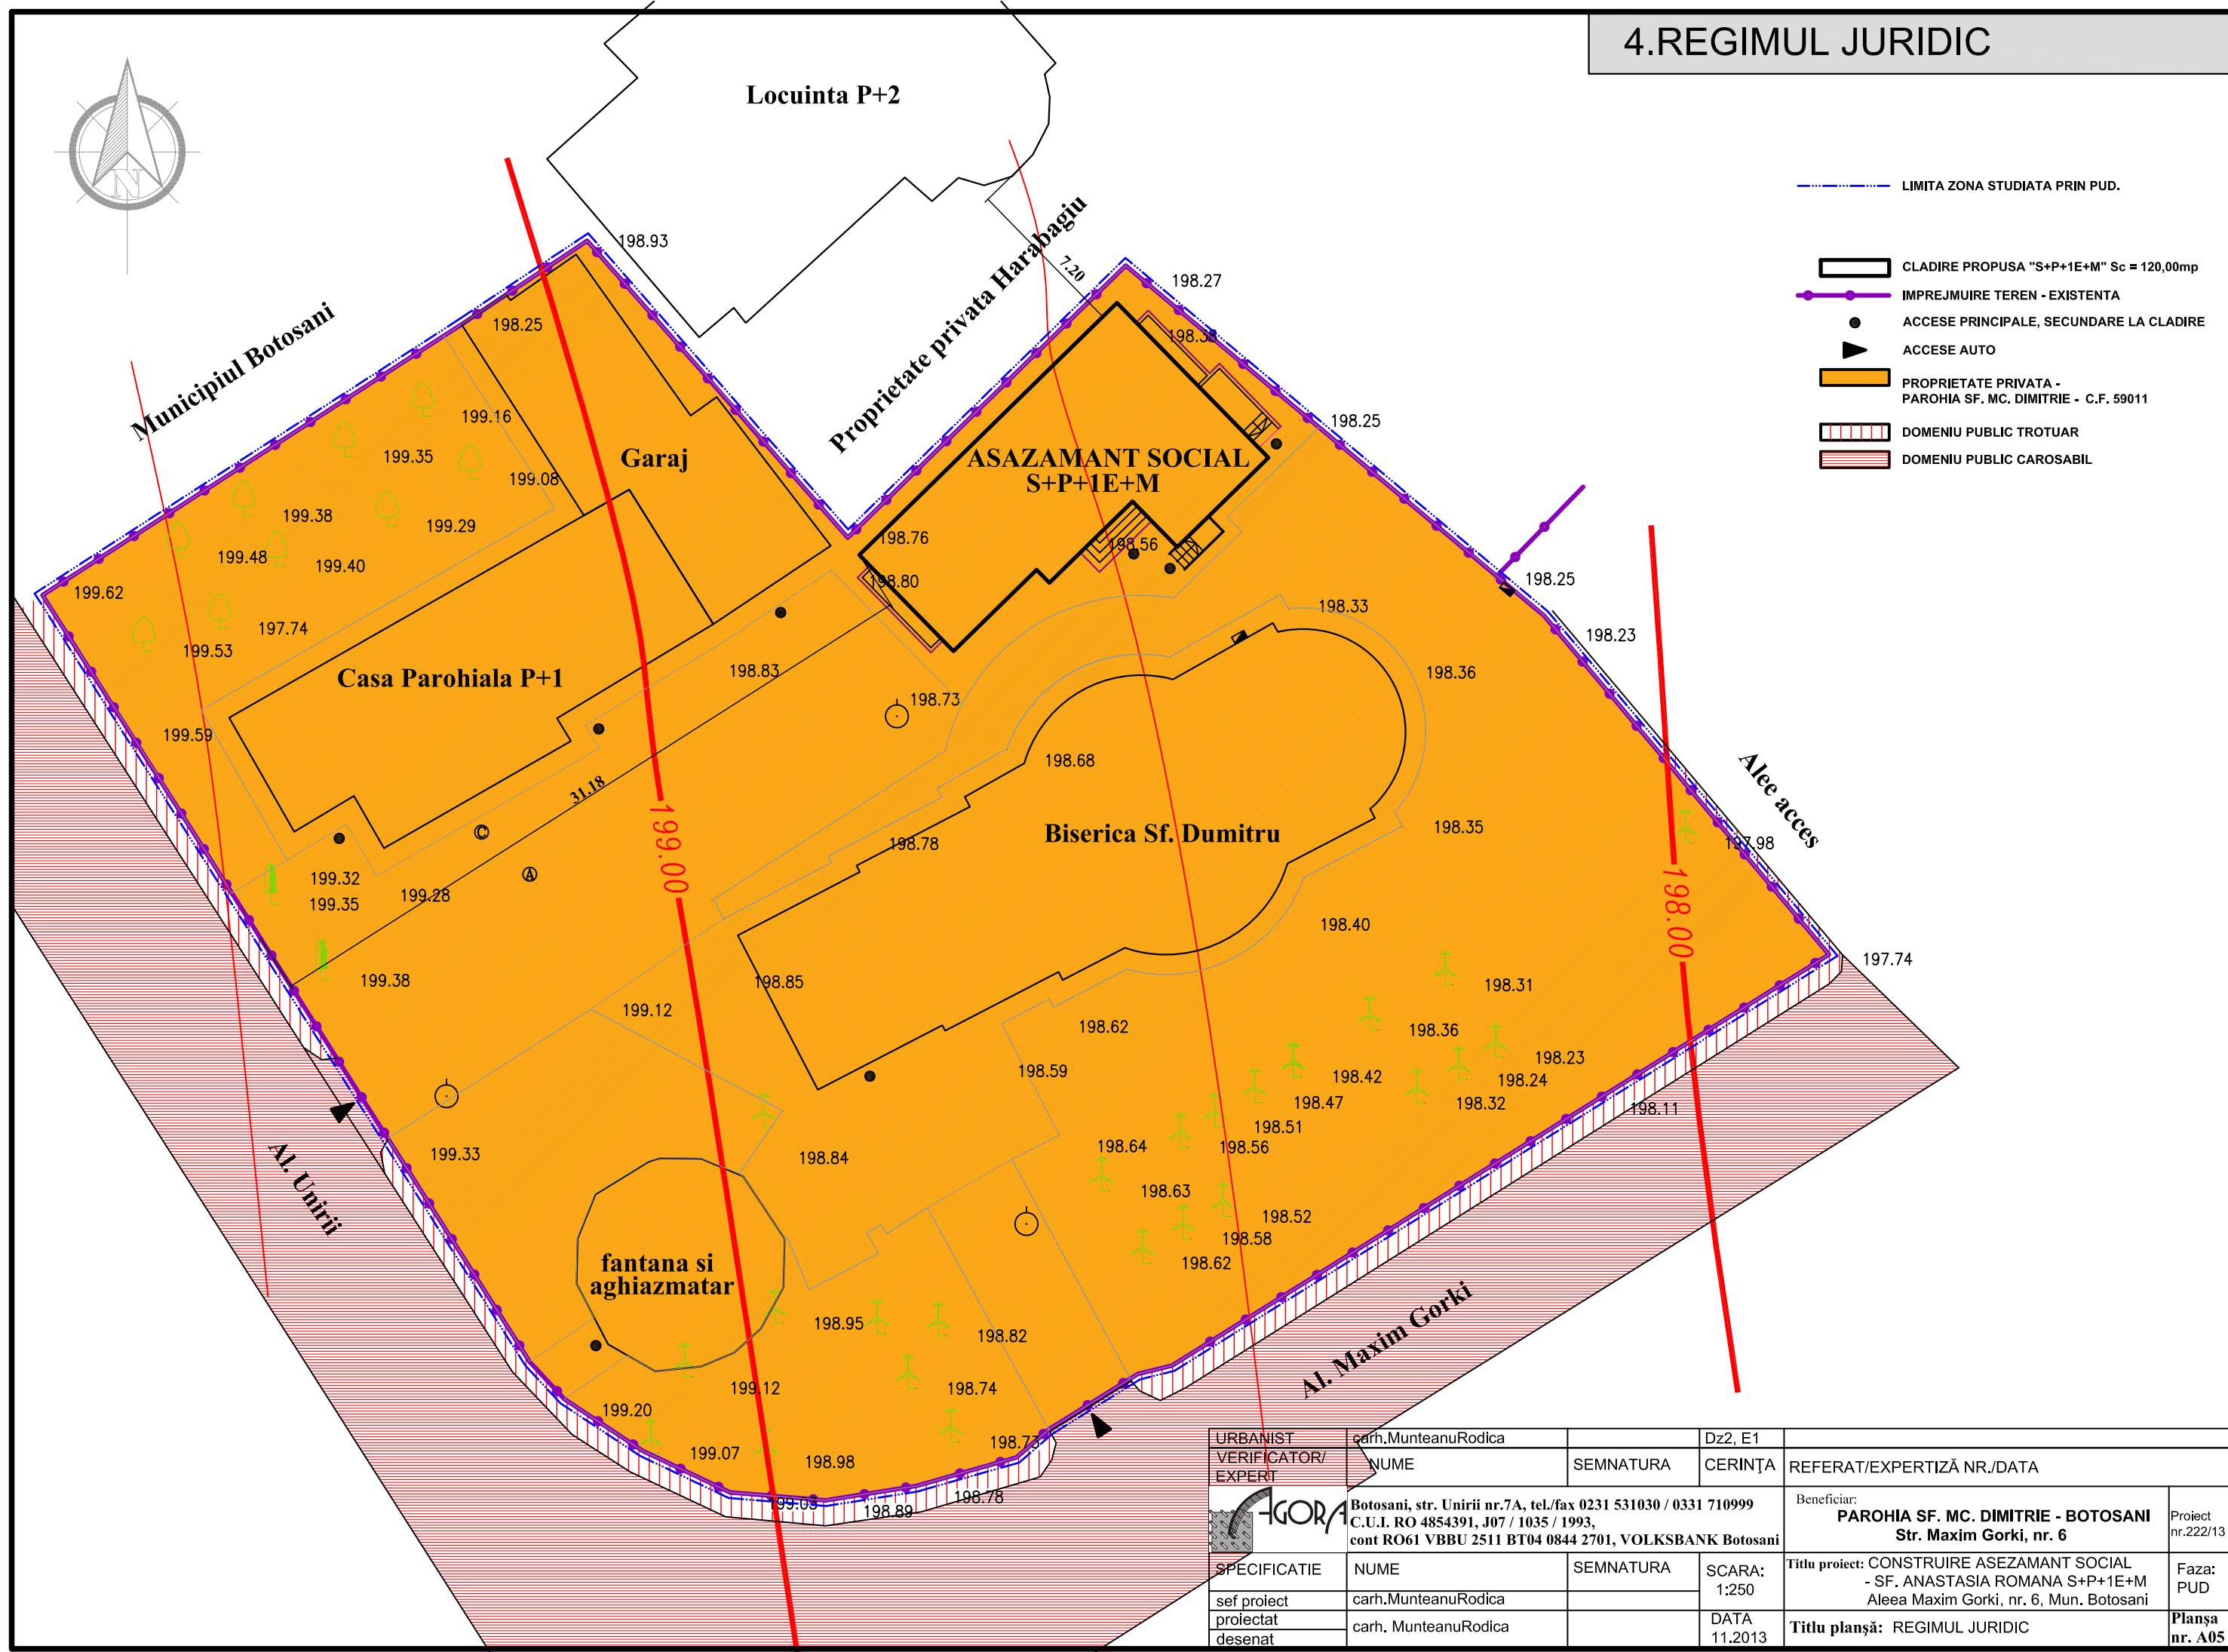



4.REGIMUL JURIDIC

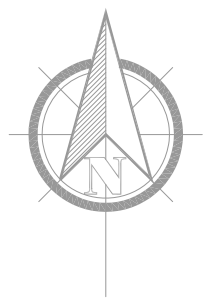

URBANIST	carh.MunteanuRodica		Dz2, E1		
VERIFICATOR/ EXPERT	NUME	SEMNATURA	CERINȚA	REFERAT/EXPERTIZĂ NR./DATA	
	 Botosani, str. Unirii nr.7A, tel./fax 0231 531030 / 0331 710999 C.U.I. RO 4854391, J07 / 1035 / 1993, cont RO61 VBBU 2511 BT04 0844 2701, VOLKSBANK Botosani			Beneficiar: PAROHIA SF. MC. DIMITRIE - BOTOSANI Str. Maxim Gorki, nr. 6	Proiect nr.222/13
SPECIFICATIE	NUME	SEMNATURA	SCARA: 1:250	Titlu proiect: CONSTRUIRE ASEZAMANT SOCIAL - SF. ANASTASIA ROMANA S+P+1E+M Aleea Maxim Gorki, nr. 6, Mun. Botosani	Faza: PUD
sef proiect	carh.MunteanuRodica		DATA 11.2013	Titlu planșă: REGIMUL JURIDIC	Planșă nr. A05
proiectat					
desenat	carh. MunteanuRodica				