

Strada Imparat Traian

P.U.D. EXTINDERE si SCHIMBARE DESTINATIE

1324/2013

STRADA IMPARAT TRAIAN NR.8 - BOTOSANI

LEGENDA

LIMITA ZONA STUDIATA = 831.60 mp.

- CONSTRUCTII EXISTENTE = 264.50 mp.
- CONSTRUCTII EXISTENTE = 46.00 mp.
SPATII PROPRIETATE S.C. CLINDU PRO S.R.L.
- CONSTRUCTII PROPUSE = 23.00 mp.
- TROTUARE = 172.04 mp.
- CAROSABIL = 253.42 mp.
- SPATII VERZI = 118.64 mp.


accese existente

accese propuse

P.O.T. = 34.57%

C.U.T. = 0.970

- Legenda:**
- Stîlp iluminat
 - Cv canal
 - Cv gaz
 - Panou electric
 - Împrejmuire

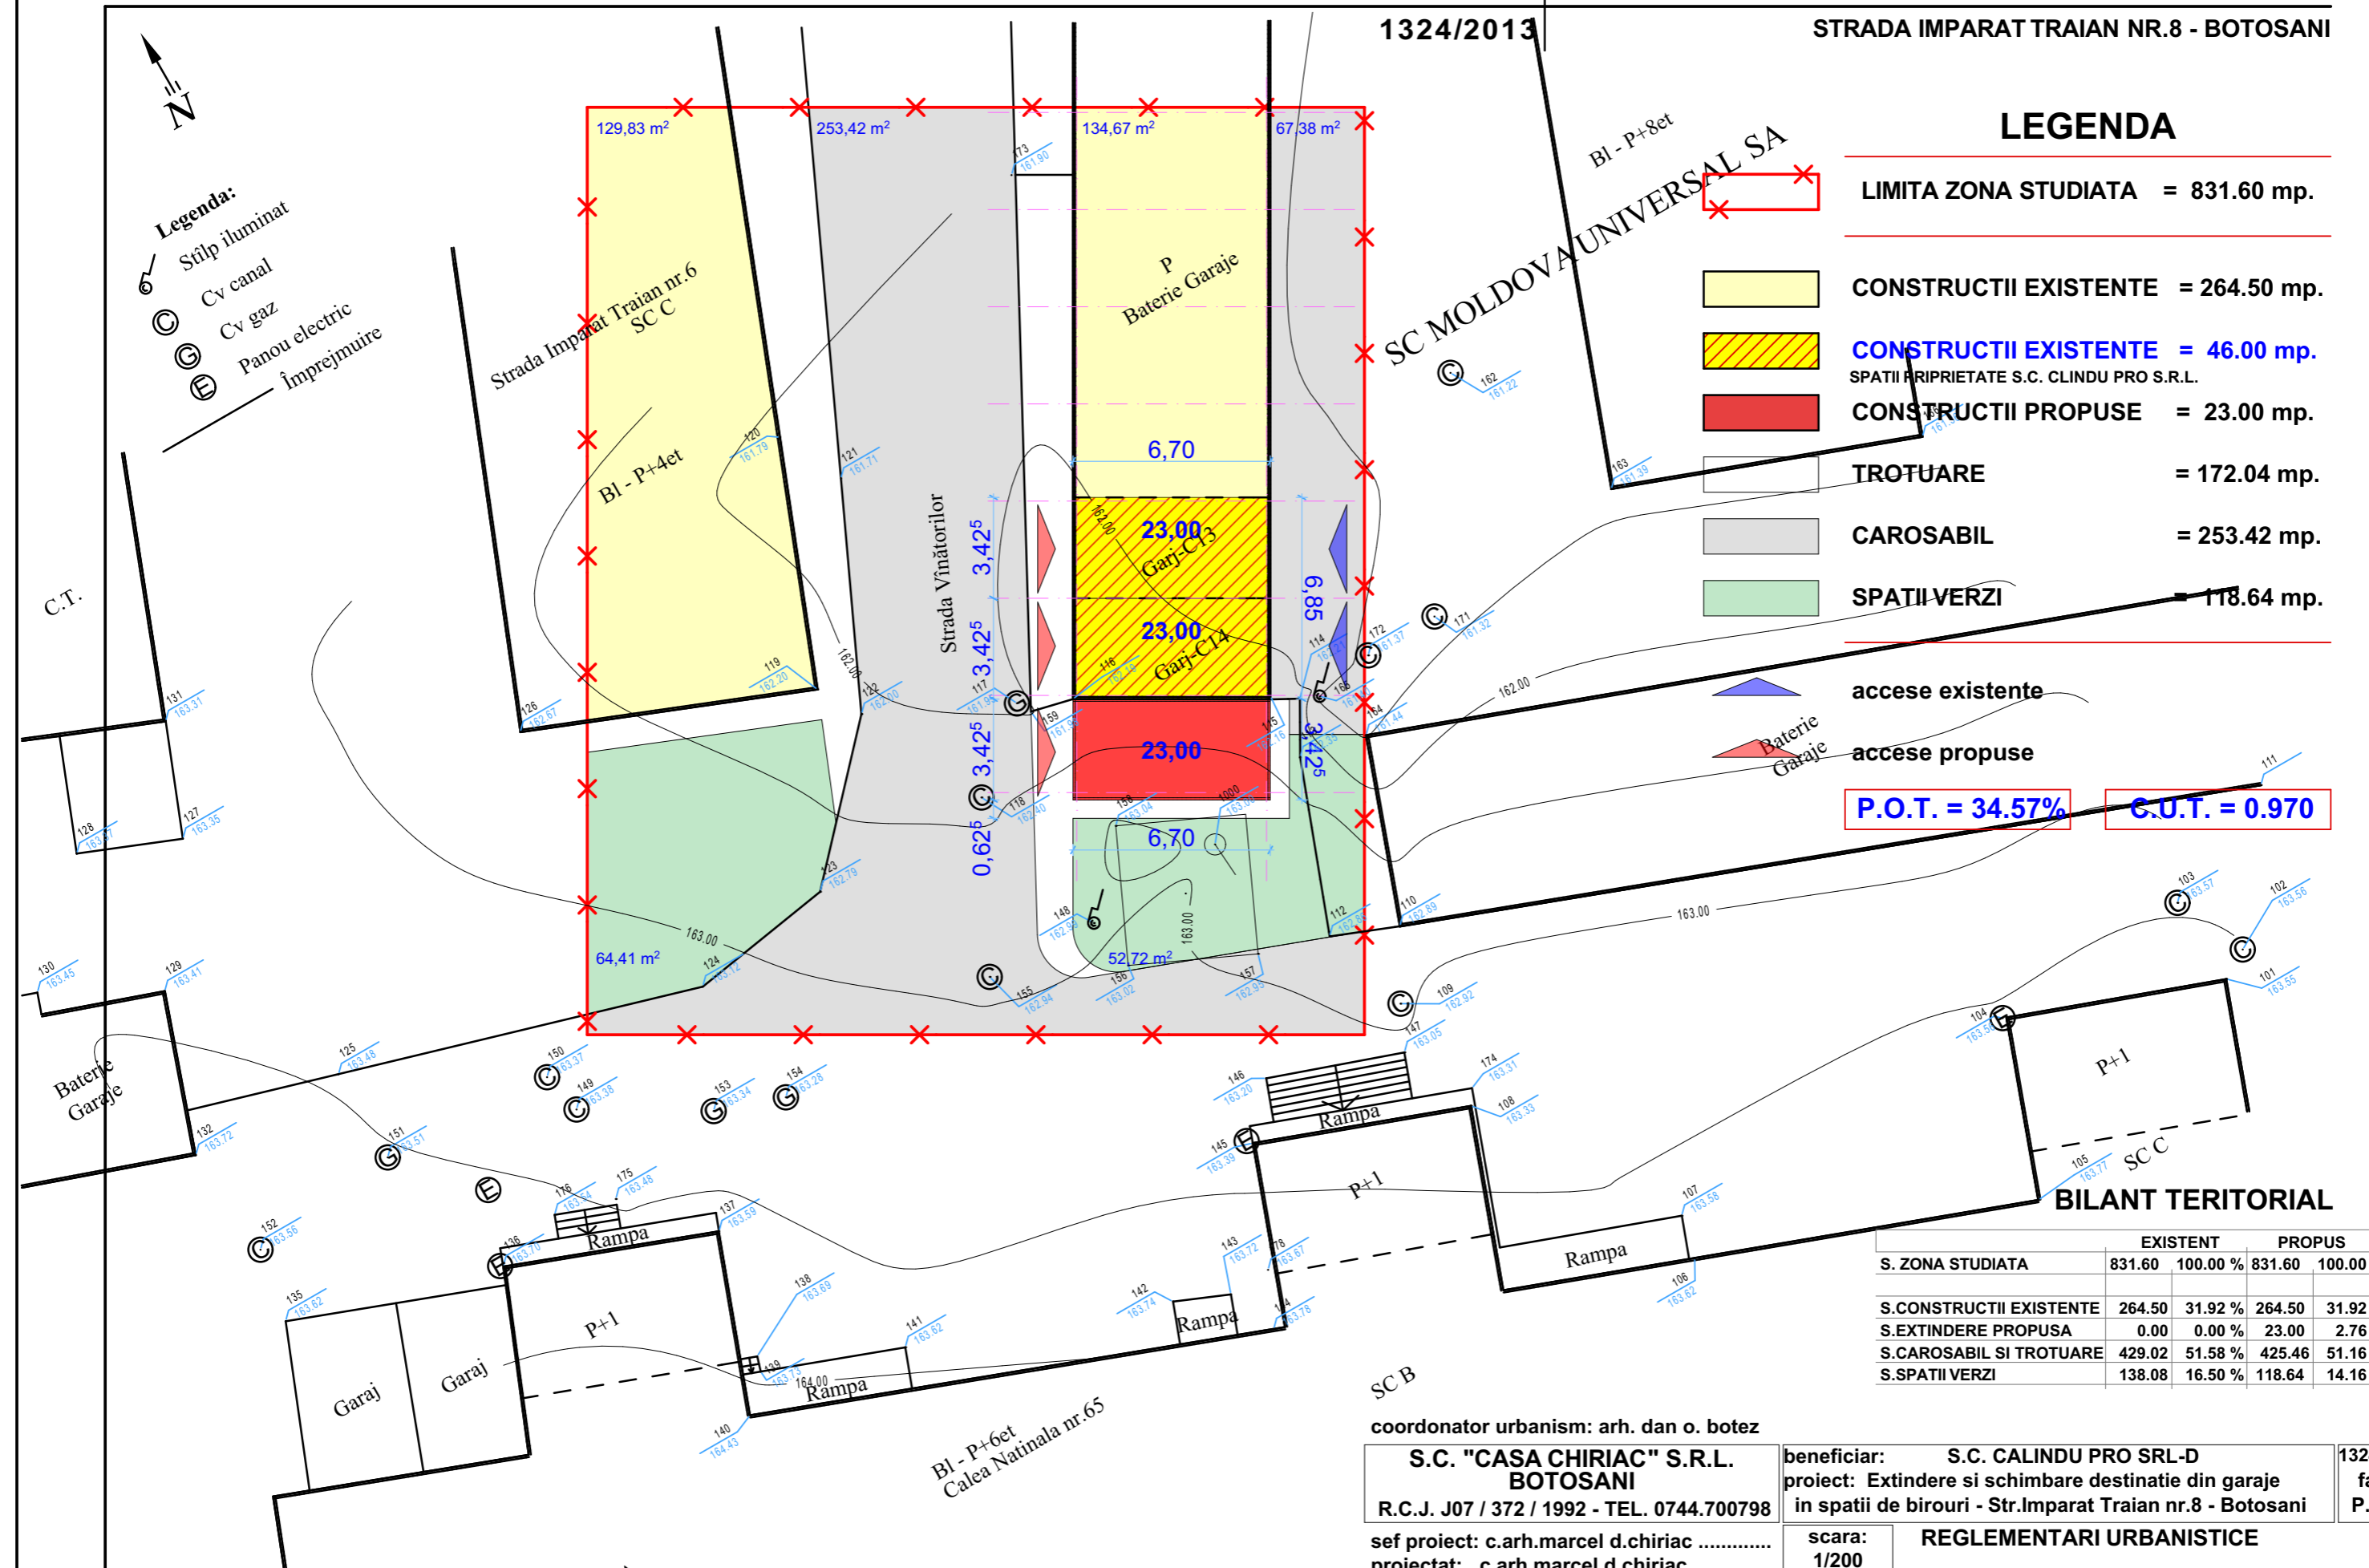

BILANT TERITORIAL

S. ZONA STUDIATA	EXISTENT		PROPUSE	
	mp.	%	mp.	%
S.ZONA STUDIATA	831.60	100.00 %	831.60	100.00 %
S.CONSTRUCTII EXISTENTE	264.50	31.92 %	264.50	31.92 %
S.EXTINDERE PROPUSA	0.00	0.00 %	23.00	2.76 %
S.CAROSABIL SI TROTUARE	429.02	51.58 %	425.46	51.16 %
S.SPATII VERZI	138.08	16.50 %	118.64	14.16 %

coordonator urbanism: arh. dan o. botez

S.C. "CASA CHIRIAC" S.R.L. BOTOSANI
R.C.J. J07 / 372 / 1992 - TEL. 0744.700798

beneficiar: S.C. CALINDU PRO SRL-D
proiect: Extindere si schimbare destinatie din garaje in spatii de birouri - Str.Imparat Traian nr.8 - Botosani

1324/2013
faza: P.U.D.

sef proiect: c.arh.marcel d.chiriac
proiectat: c.arh.marcel d.chiriac
procesat: urb. loredana chiriac

scara: 1/200
dec.2013

REGLEMENTARI URBANISTICE