


P.U.D. PLAN URBANISTIC DE DETALIU
S.ECHIPARE TEHNICO-EDILITARA

- LEGENDA**
- Limita teren studiat
 - Limita parcela totala
 - Staven - 600,00mp
 - Limita proprietate studii
 - Staven - 235,00mp
 - ▲ Acces pietonal
 - ▲ Acces carosabil
 - Retea alimentare apa potabila
 - Retea canalizare
 - Retea alimentare gaze
 - Acces gospodaresc P. propus
 - S.C. ad - 12,00 mp
 - Locuinte existente - P

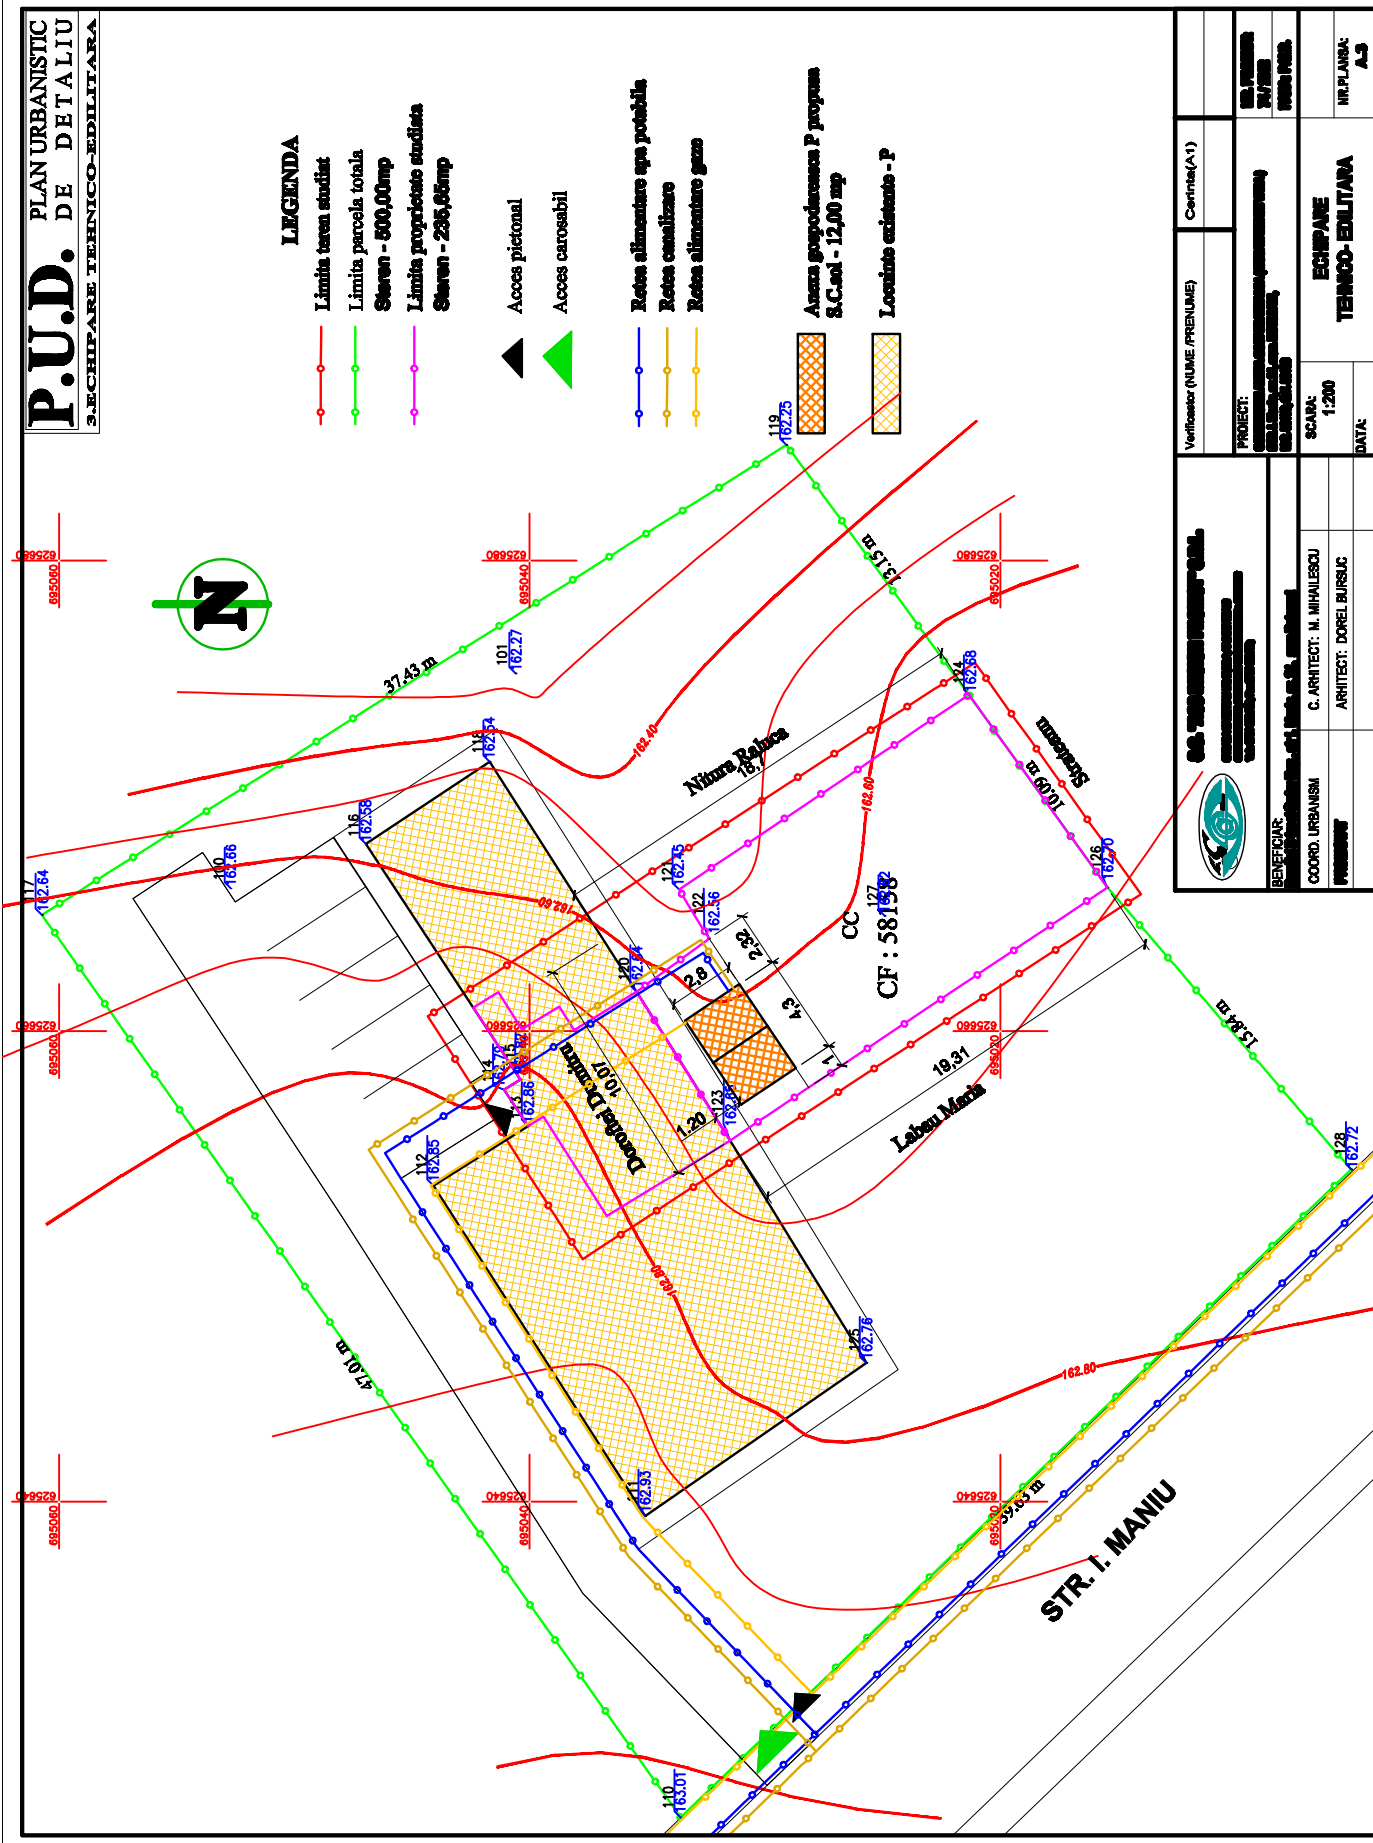

Verificator (NUME, PRENUME)		Centrim(A1)	
PROIECT: [Redacted]			
SCARA: 1:200			
DATA:			
BENEFICIAR: [Redacted]		ECHIPARE TEHNICO-EDILITARA	
COORD. URBANISM C. ARHITECT: M. MIHAILESCU		ARHITECT: DOREL BURSCU	
PROIECTANT		NR. PLANSA: A.3	