


# PUD Plan Urbanistic De Detaliu

## MUNICIPIUL BOTOSANI - STR. TRANSILVANIEI Nr. 18

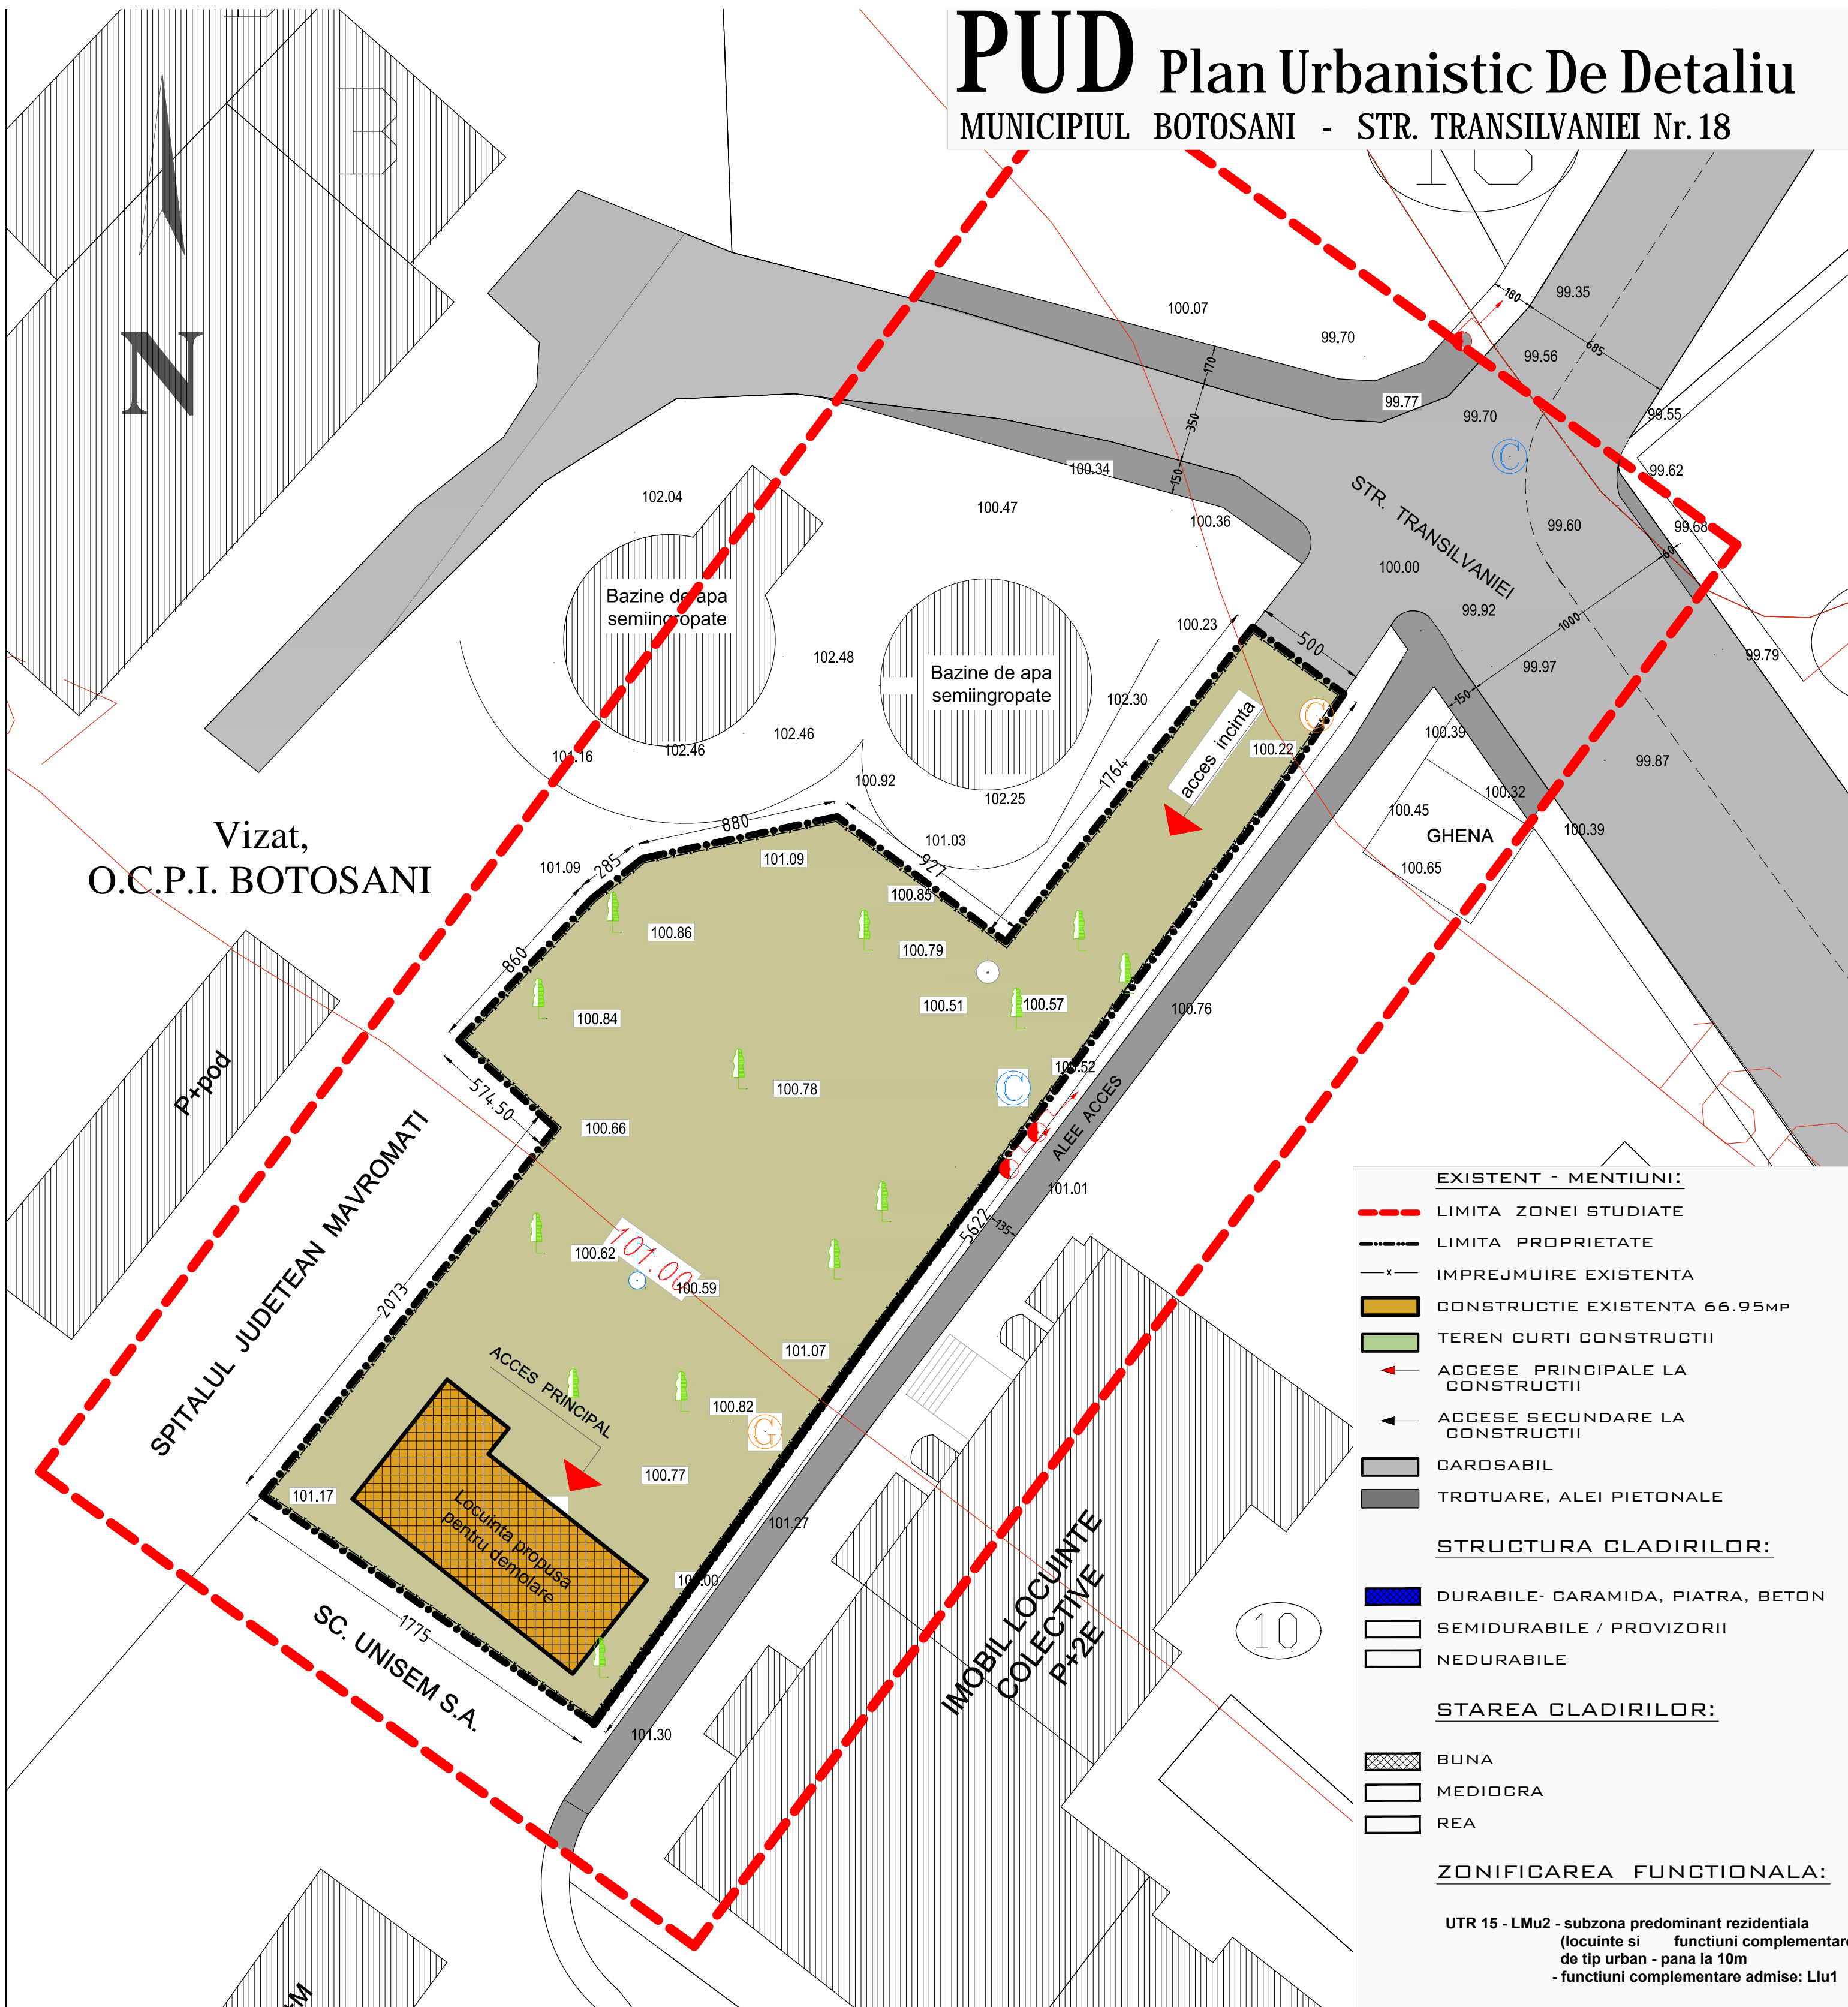

- EXISTENT - MENTIUNI:**
- LIMITA ZONEI STUDIATE
  - LIMITA PROPRIETATE
  - x IMPREJMUIRE EXISTENTA
  - CONSTRUCTIE EXISTENTA 66.95MP
  - TEREN CURTI CONSTRUCTII
  - ▶ ACCESE PRINCIPALE LA CONSTRUCTII
  - ▶ ACCESE SECUNDARE LA CONSTRUCTII
  - CAROSABIL
  - TROTUARE, ALEI PIETONALE
- STRUCTURA CLADIRILOR:**
- DURABILE- CARAMIDA, PIATRA, BETON
  - SEMIDURABILE / PROVIZORII
  - NEDURABILE
- STAREA CLADIRILOR:**
- BUNA
  - MEDIOCRA
  - REA
- ZONIFICAREA FUNCTIONALA:**
- UTR 15 - LMu2 - subzona predominant rezidentiala  
(locuinte si functiuni complementare de tip urban - pana la 10m  
- functiuni complementare admise: Liu1



VERIFICATOR/ EXPERT	NUME	SEMNATURA	CERINTA
SC "PROIECT BOTOSANI" SRL str. Teatrului nr.3A BOTOSANI TEL/FAX:0231-514965; C.F. : 4906270; R.C. J07/1086/1993			BENEFICIAR: MURARU MARIUS LUCIAN, COJOCARIU DAN, TIPERCIUC EUGEN
SPECIFICATIE	NUME	SEMNATURA	Scara : 1/500
SEF PROIECT	arh. M. Tulburel		PROIECT: CONSTRUIRE BLOC D+ P+2E+M SI IMPREJMUIRE TEREN str. Transilvaniei, nr. 18 ,mun. BOTOSANI
PROIECTAT	arh. R. Prisacariu	DATA : 04.2014	TITLU PLANSĂ: SITUATIA EXISTENTA
DESENAT			Pr.nr. 1735/2013
			FAZA : PUD
			Plansa nr. A2