

SITUATIE EXISTENTA

P.U.D.

LEGENDA

Limita zonei studiate (perimetrul terenului proprietate)

Imprejurire teren

Domeniu public

Circulatii pietonale trotuare

Carosabil

Spatiu verde

Domeniu privat proprietate privata

Cladiri existente P

Spatiu verde



Obligativitati

Acces existente mentinute

Accese pietonale

Accese carosabile

Spatii verzi

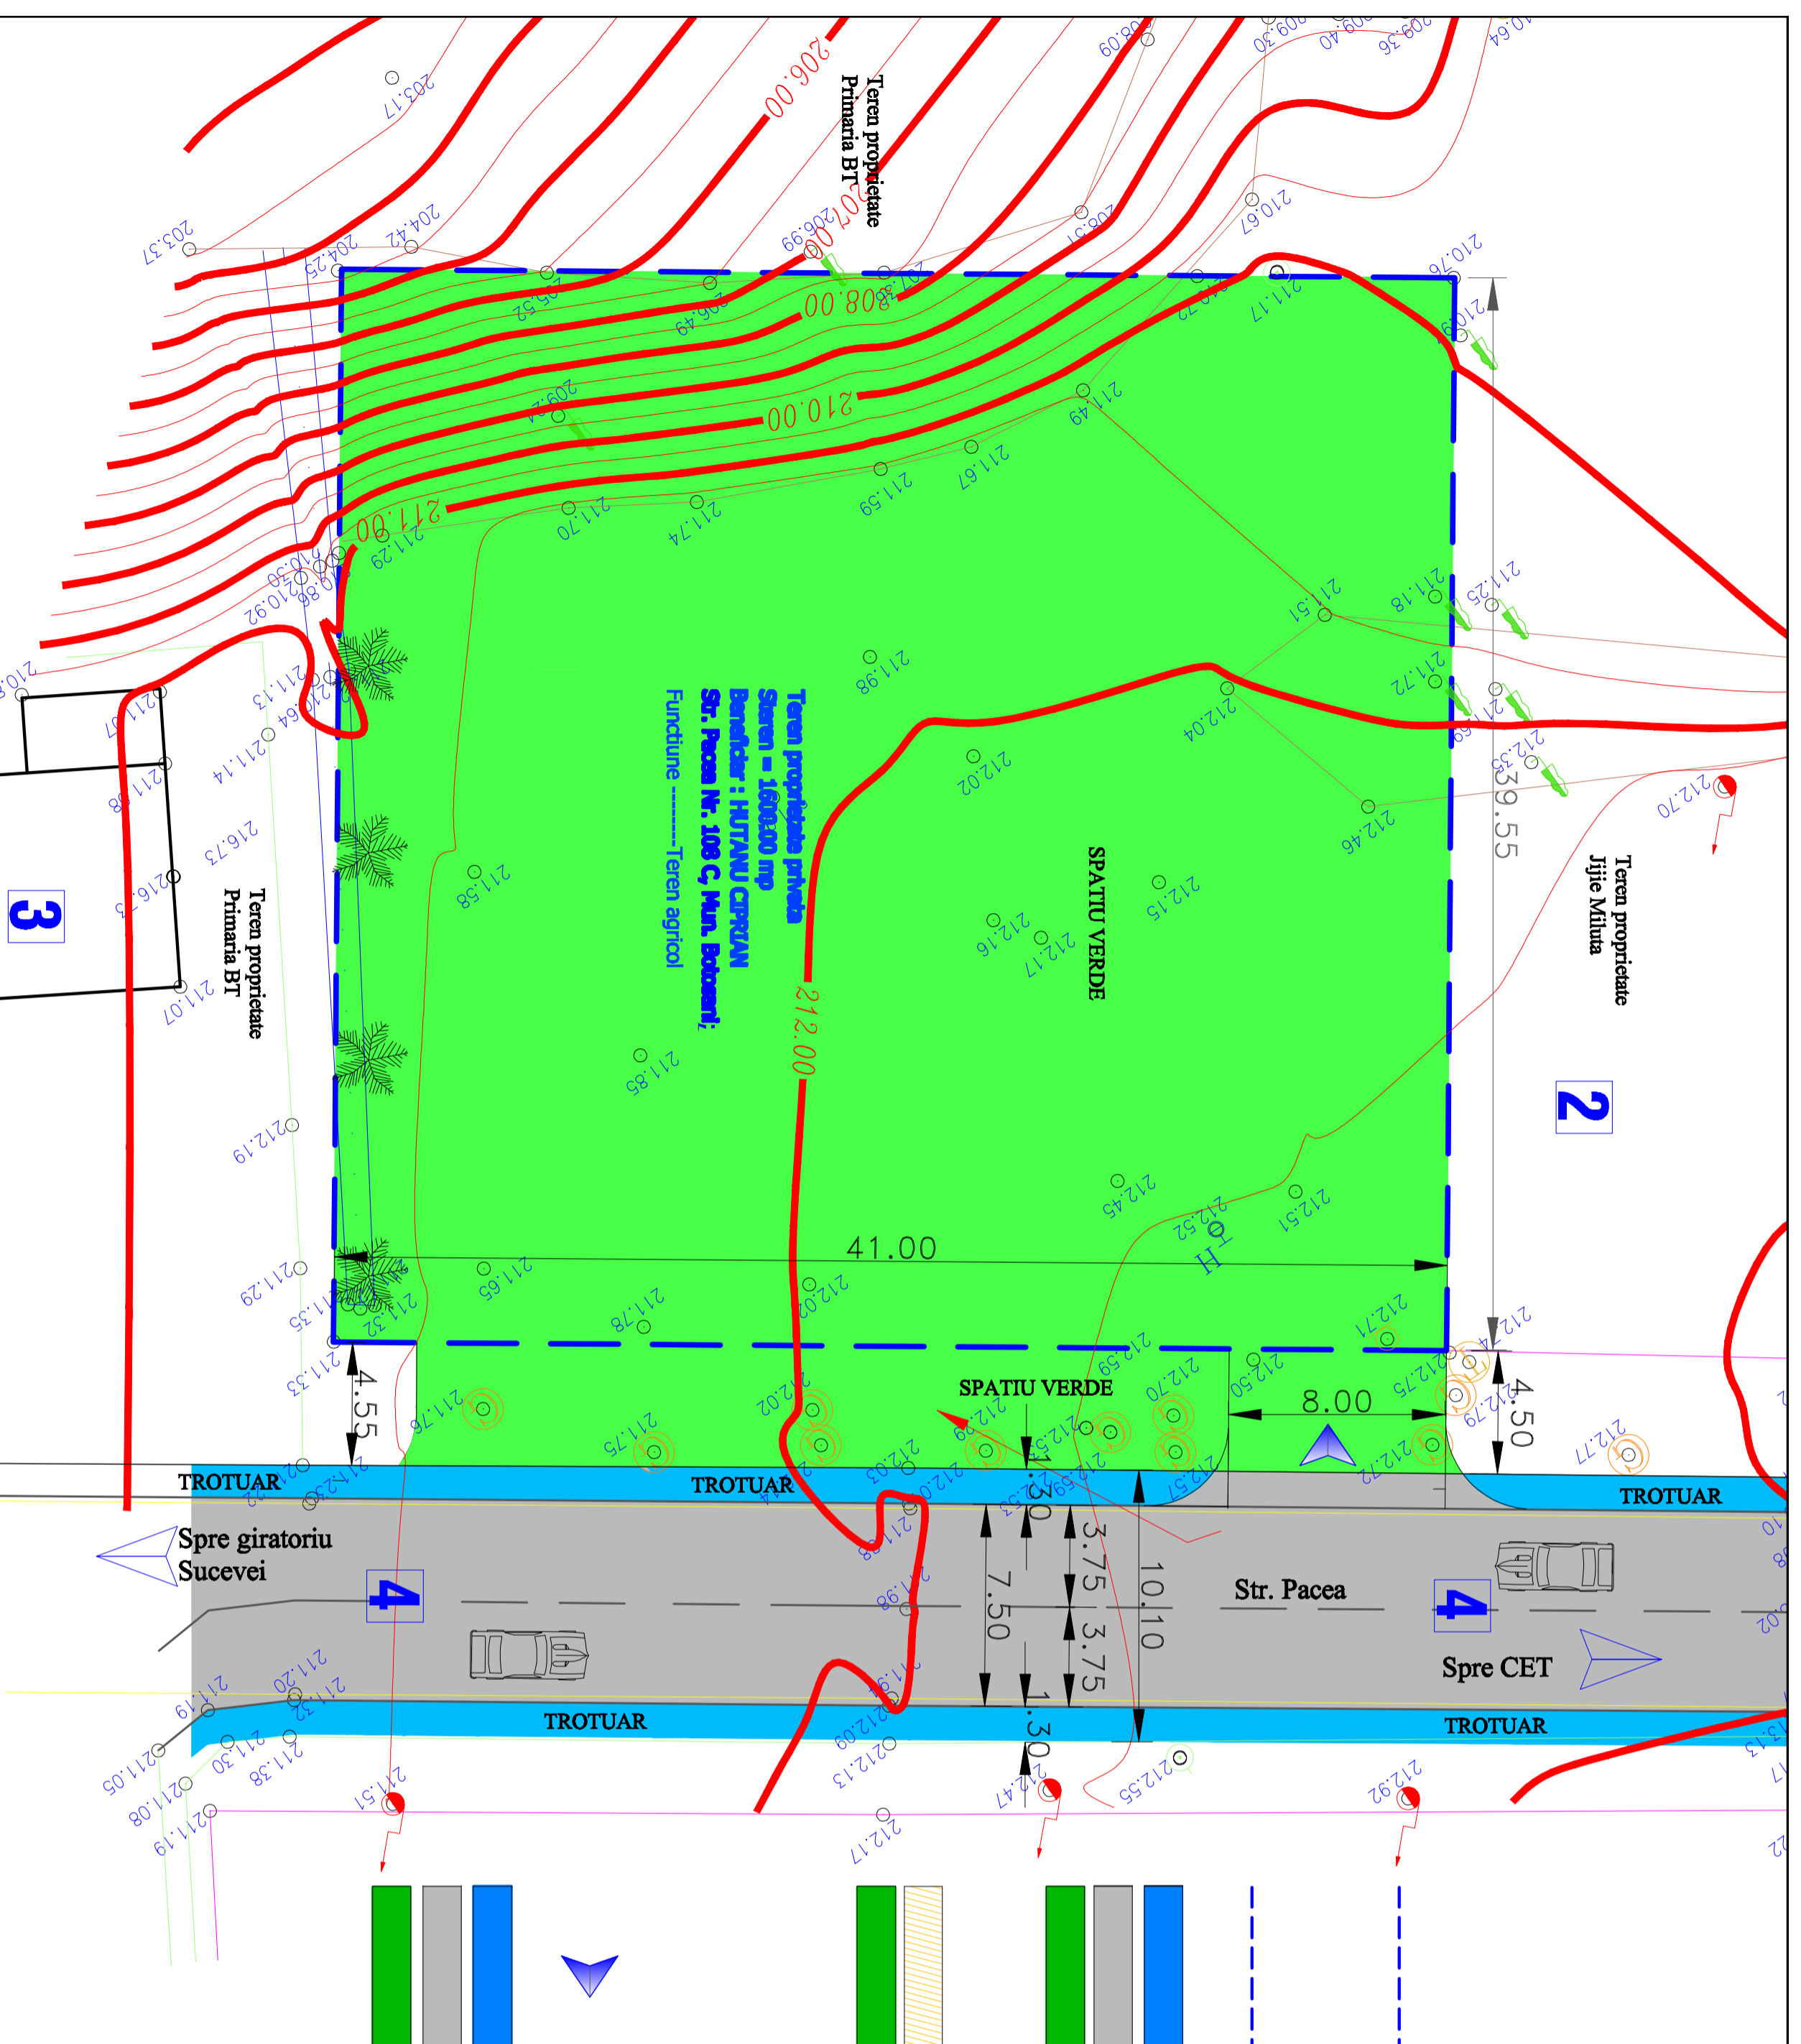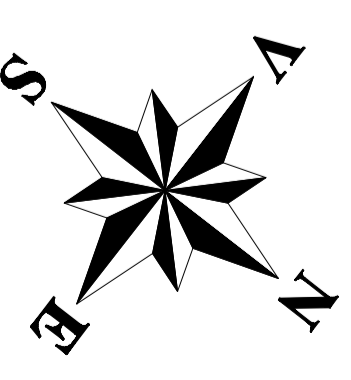

Vizat,
O.C.P.I. BOTOSANI

		Beneficiar: HUTANU CIPRIAN mml. Botosani, Str. Pacea Nr. 108 C,		PR. NIR. 080/2011
Colectiv	Nume	Semnat	1/200	FAZA P.U.D.
Sef proiect	Arh. Garat. I.			
Proiectat	Arh. Garat. I.			
Dessinat	Ing. Rodanu C.		1/2/2011	SITUATIE EXISTENTA PUD 02