












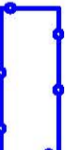


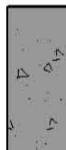
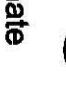













CONSTRUIRE LOCUINTA P+1E


str. Maramures, nr.40, mun. Botosani, jud. Botosani

LEGENDA

	Limita zona studiata		Limita locuinta - parter
	Limita locuinta - mansarda		Limita locuinta - mansarda
	Limita proprietate ISPIR LOREDANA (parcela de referinta)		Aliniament str. V. Lupu
	Construcții propuse		Acces pietonal principal
	Construcții existente		Acces pietonal secundar
	Acces auto		Acces auto
	Spatii verzi		Arbusti specii autohtone
	Str. Vasile Lupu		Arbusti specii autohtone
	Str. Maramures		Arbusti specii autohtone
	Trotuare si alei pietonale publice		Arbusti specii autohtone
	Trotuare		Arbusti specii autohtone
	Parcaje / Alei carosabile betonate		Arbusti specii autohtone

ECHIPARE EDILITARA

	Retea energie electrica 0.4 Kw
	Retea canalizare menajera
	Retea apa
	Retea telecomunicatii
	Retea gaze naturale

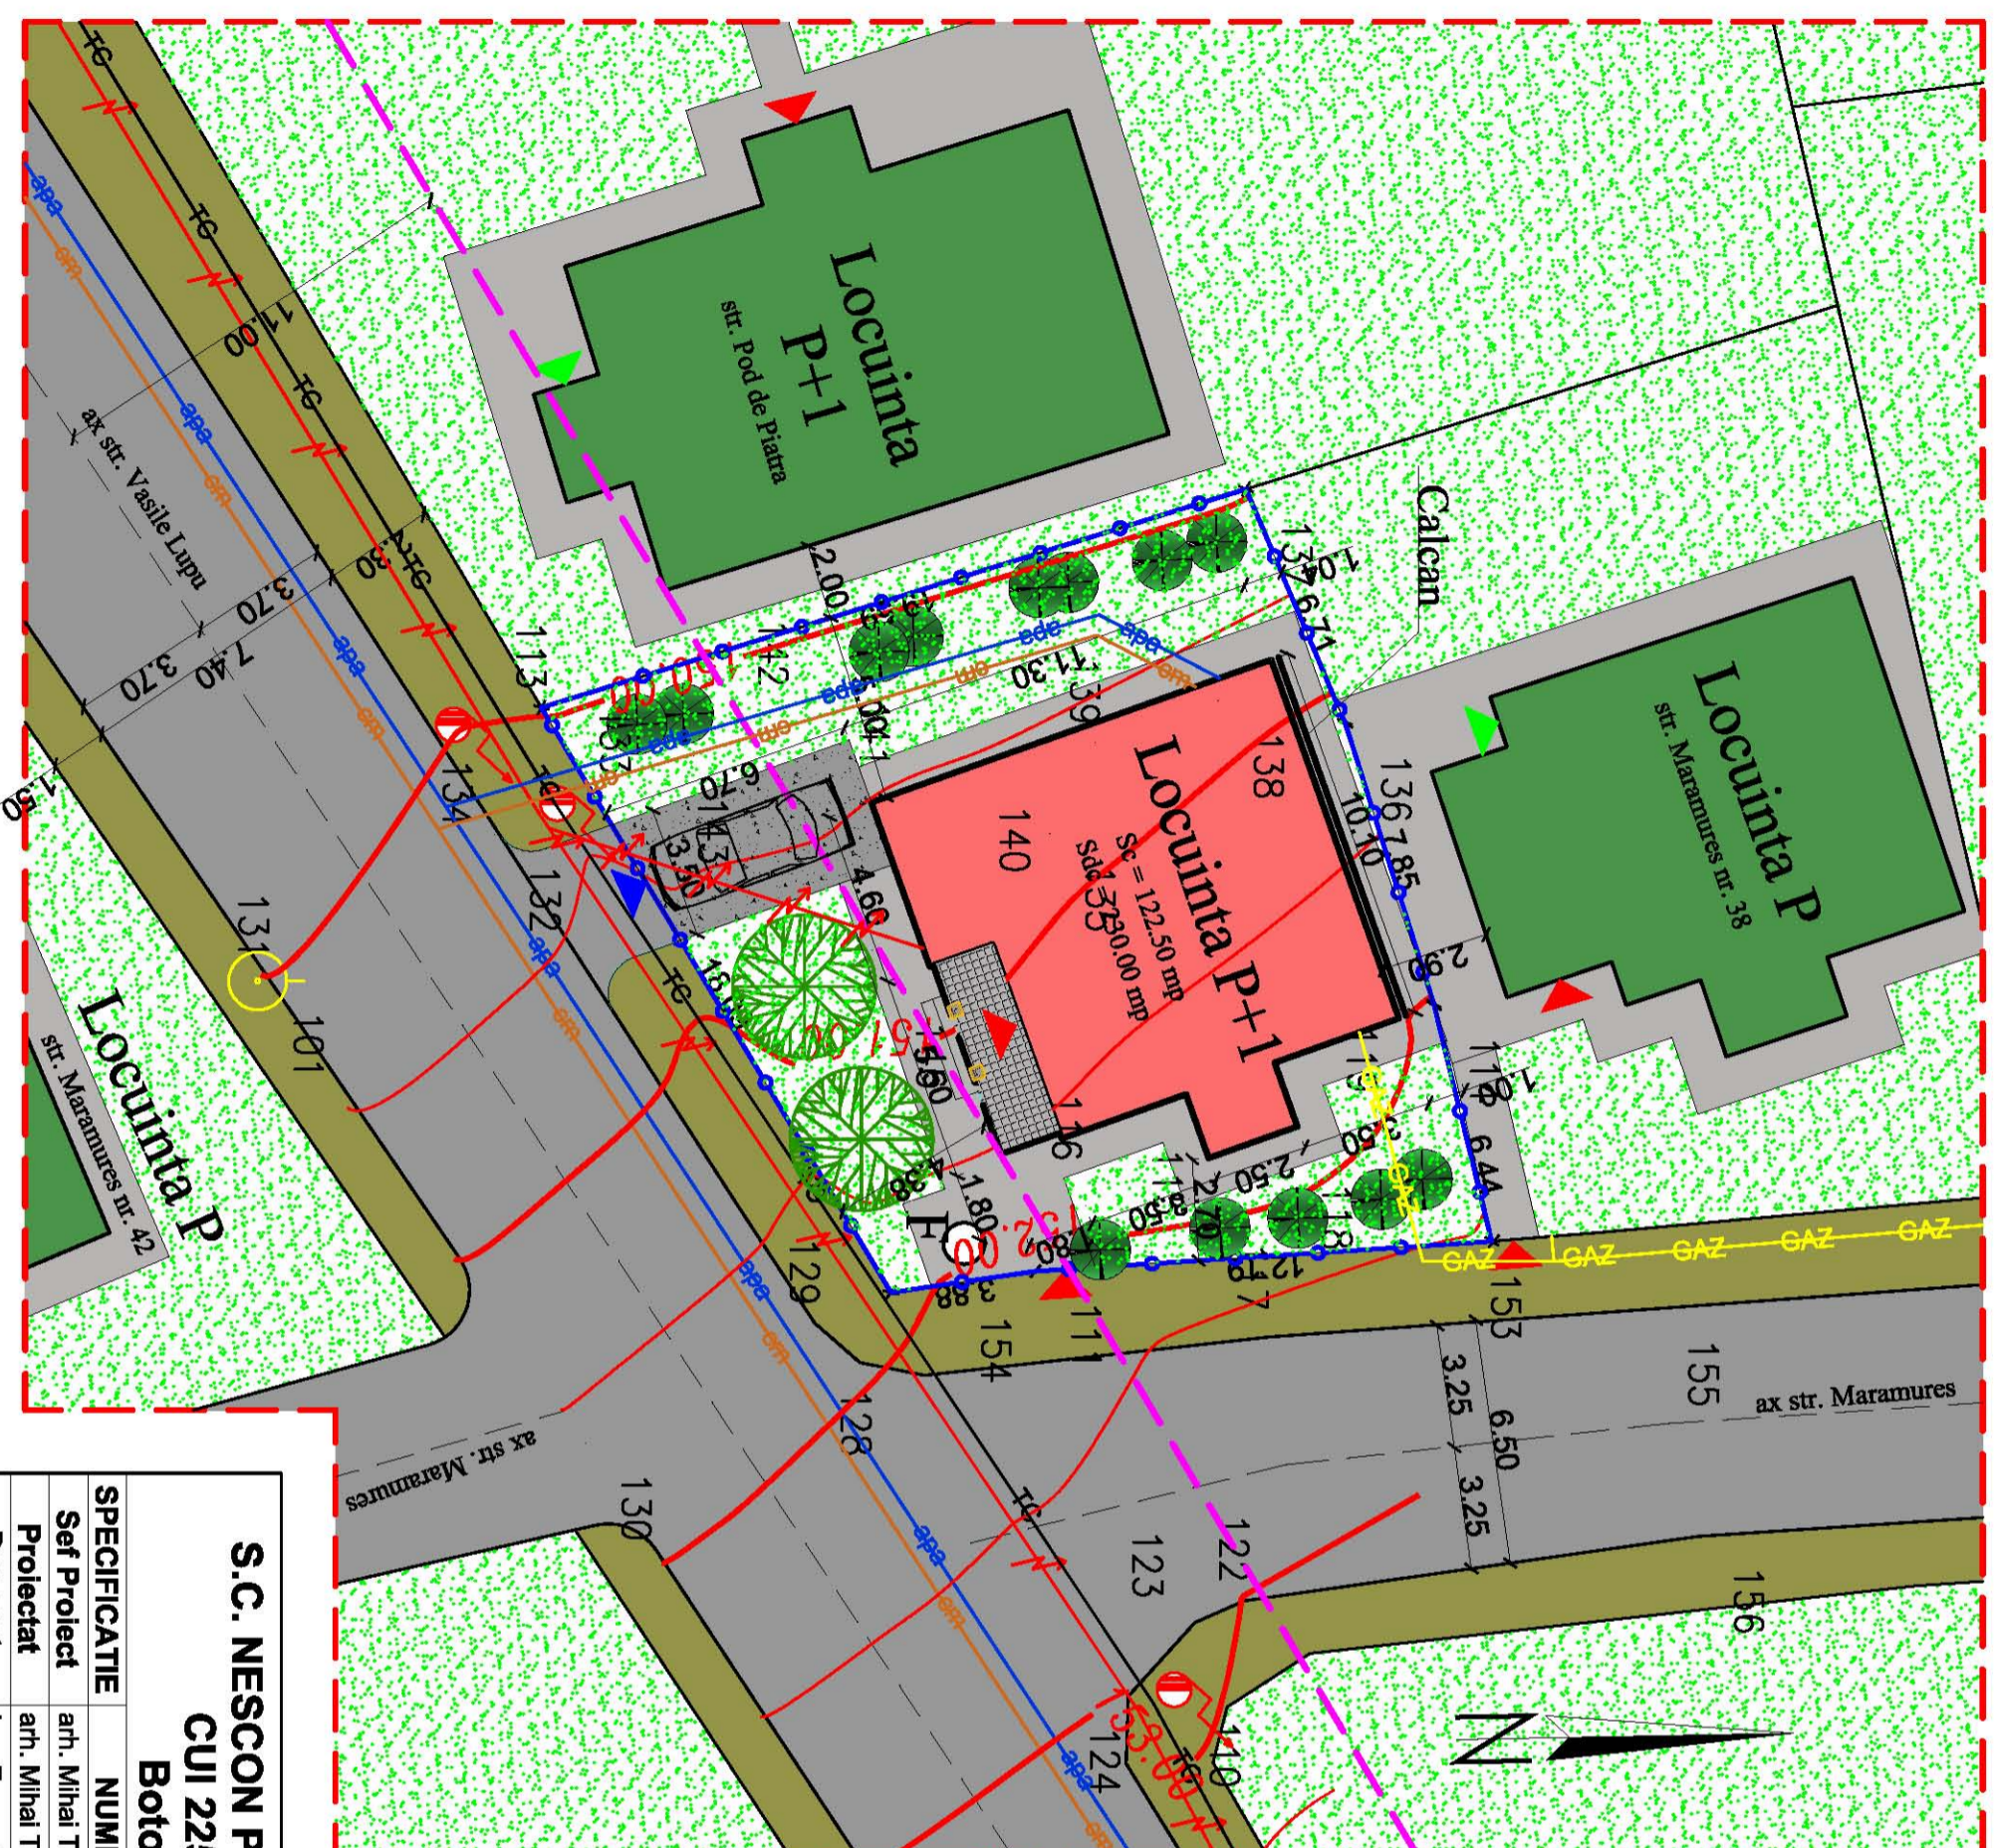

S.C. NESCON PROJECT S.R.L.

CUI 22584814

Botosani

SPECIFICATIE	NUME	SEMNAS	SCARA	Beneficiar:	Proiect nr.:
Sef Proiect	arh. Mihai Tulbure		1:200	ISPIR LOREDANA str. Maramures, nr.40, mun. Botosani, jud. Botosani	61
Proiectat	arh. Mihai Tulbure		DATA		2012
Desenat	ing. Eugen Nistor		Iunie 2012	REGLEMENTARI EDILITARE	Faza P.U.D. Plansa 4