














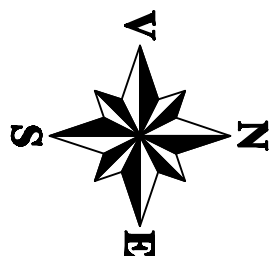
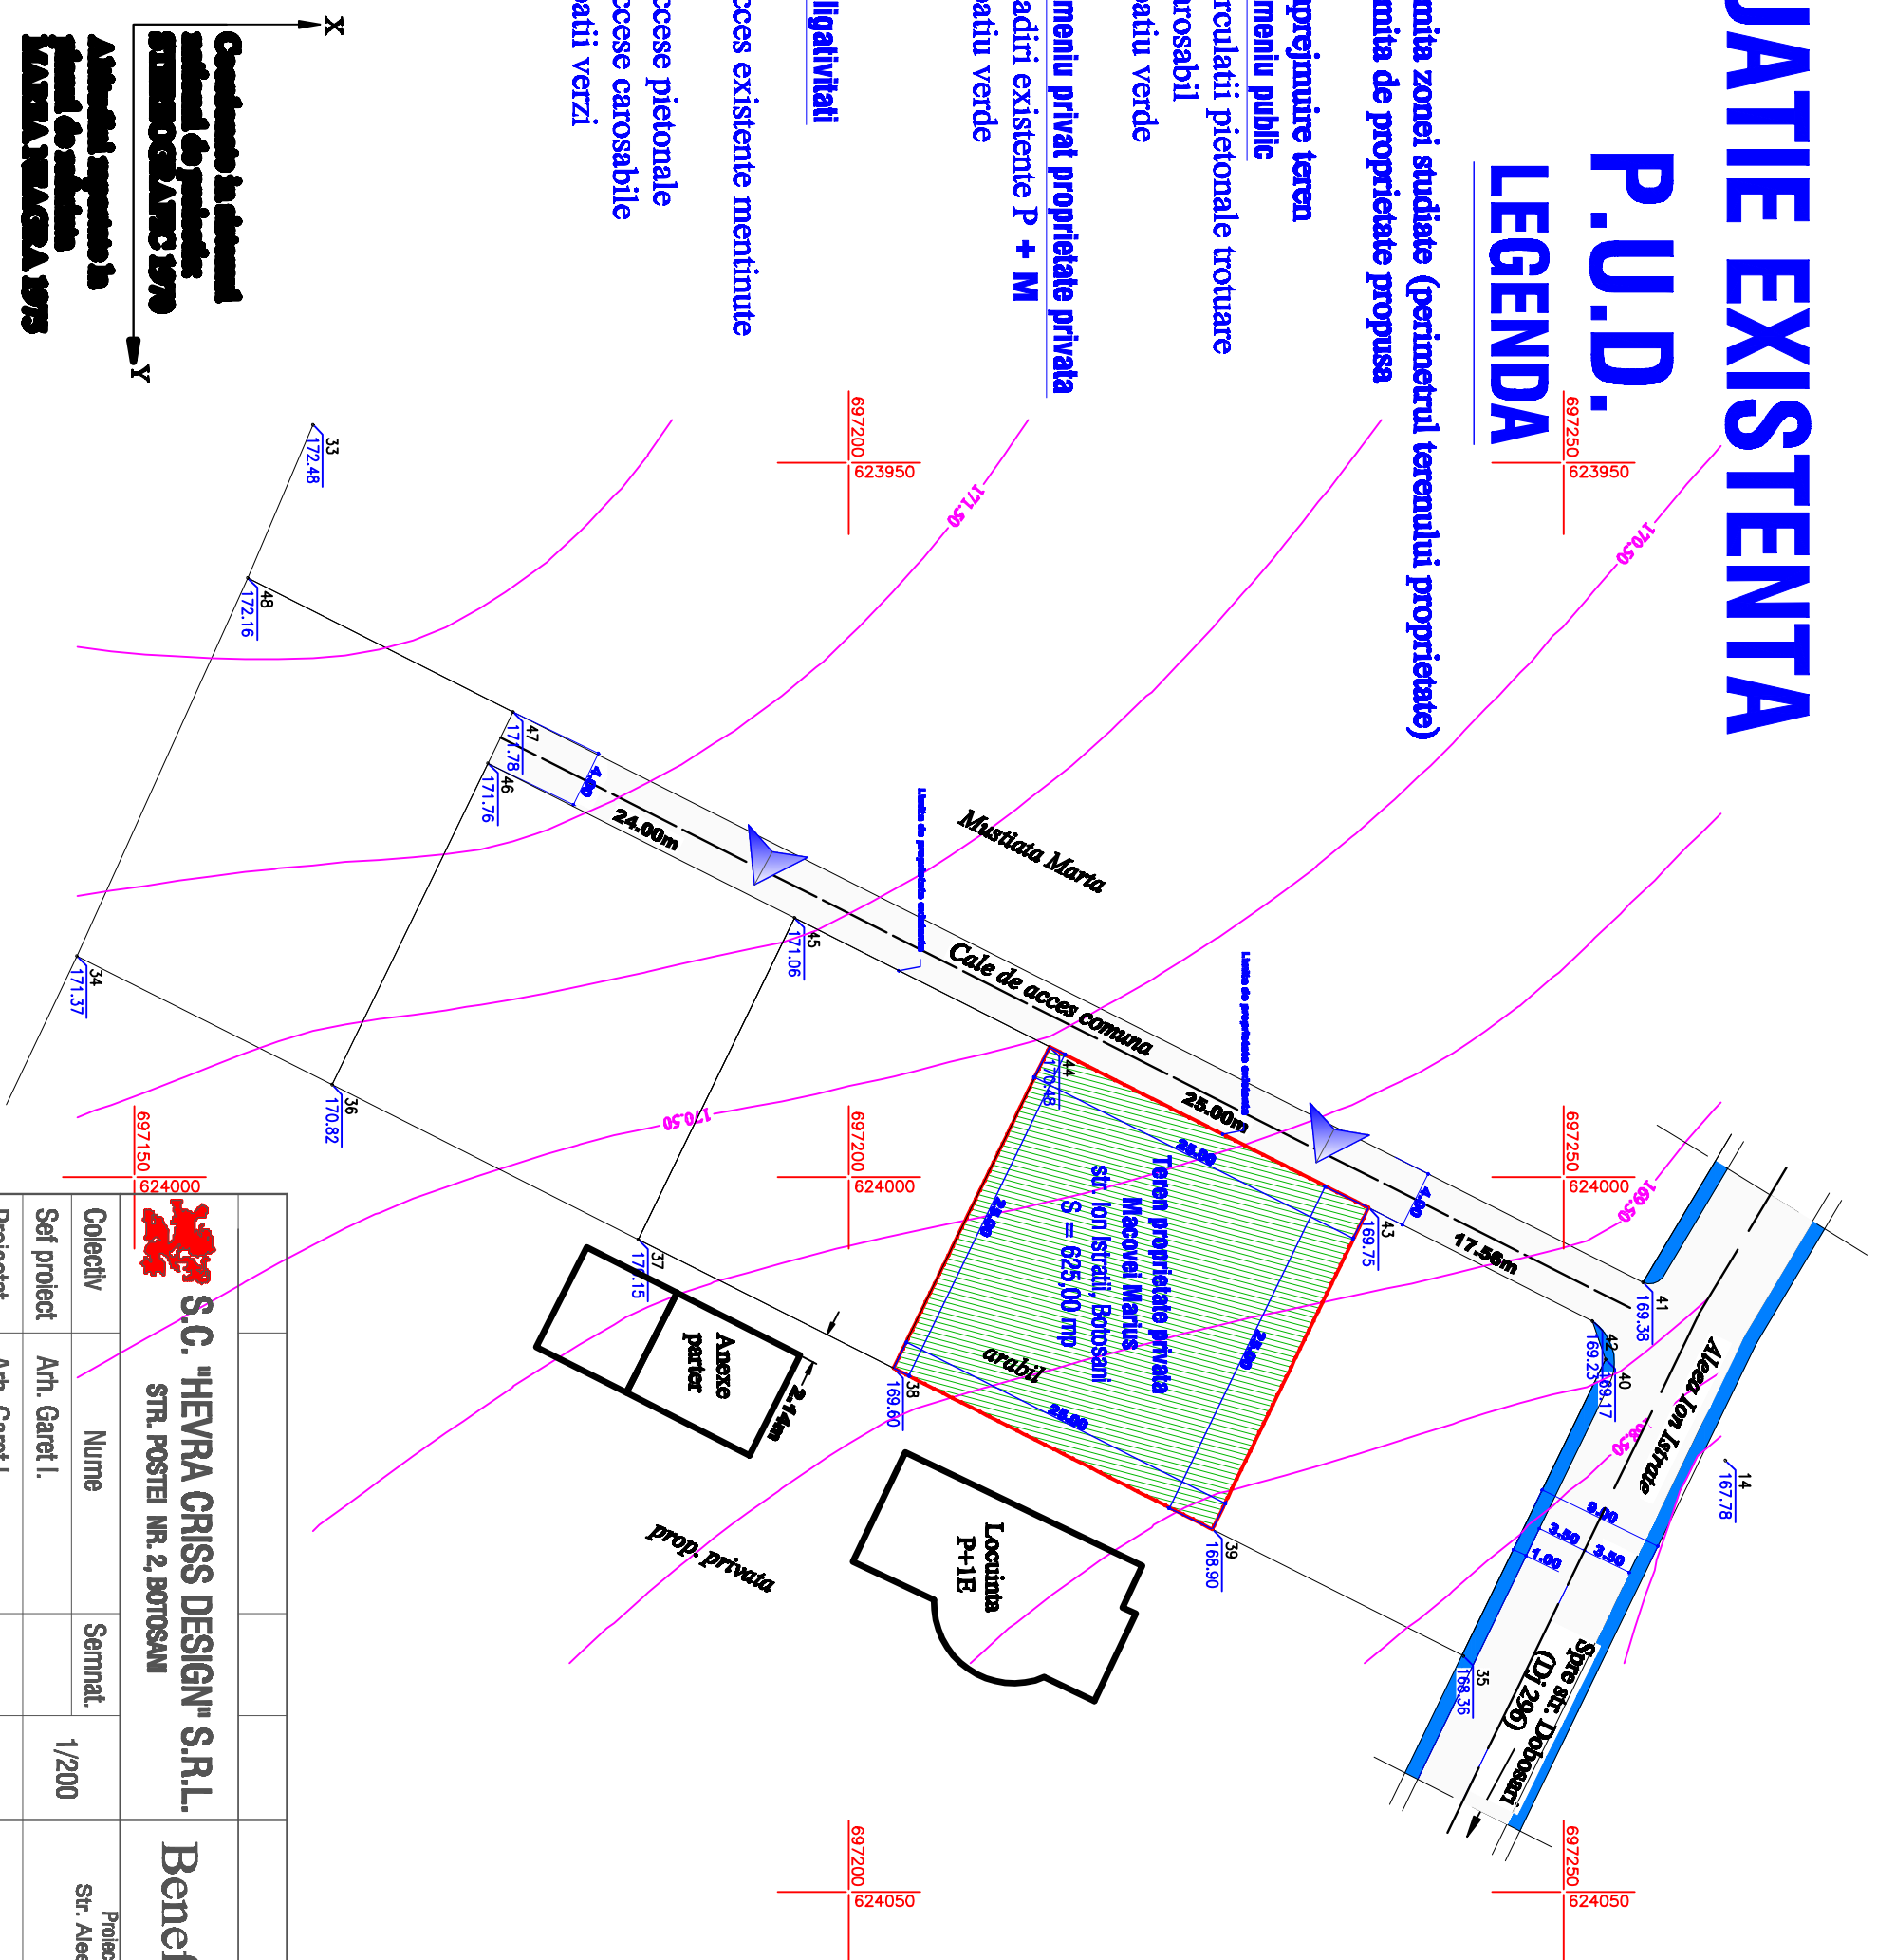



# SITUATIE EXISTENTA

## P.U.D. LEGENDA

-  Limita zonei studiate (perimetrul terenului proprietate)
-  Limita de proprietate propusa
-  Imprejurimure teren
-  Domeniu public
-  Circulatii pietonale trotoare
-  Carosabil
-  Spatiu verde
-  Domeniu privat proprietate privata
-  Cladiri existente P + M
-  Spatiu verde
-  Obligativitati
-  Acces existente mentinute
-  Accese pietonale
-  Accese carosabile
-  Spatii verzi



 <b>S.C. "HEVRA CRISS DESIGN" S.R.L.</b> STR. POSTEI NR. 2, BOTOSANI		<b>Beneficiar: MACOVEI MARIUS</b> Proiect: LOCUINTA P + M SI IMPREJURIMURE TEREN Str. Aleea Ion Istratie p.c. 136/78 soia 17 Nr. 5D, Mun. Botosani CAD 2100/2/1/2 CF 53691		PR. NR.
Colectiv	Nume	Semnat.		
Sef proiect	Arh. Garet I.		1/200	FAZA P.U.D.
Proiectat	Arh. Garet I.			
Desenat	Ing. Rotaru C.		8/2012	SITUATIE EXISTENTA PUD 01

Construcția în acest proiect este realizată în conformitate cu prevederile **ORDINUL NR. 1979** din 2011 privind aprobarea **Normelor de proiectare în domeniul amenajării teritoriului și al construcțiilor** din anul 1979.