







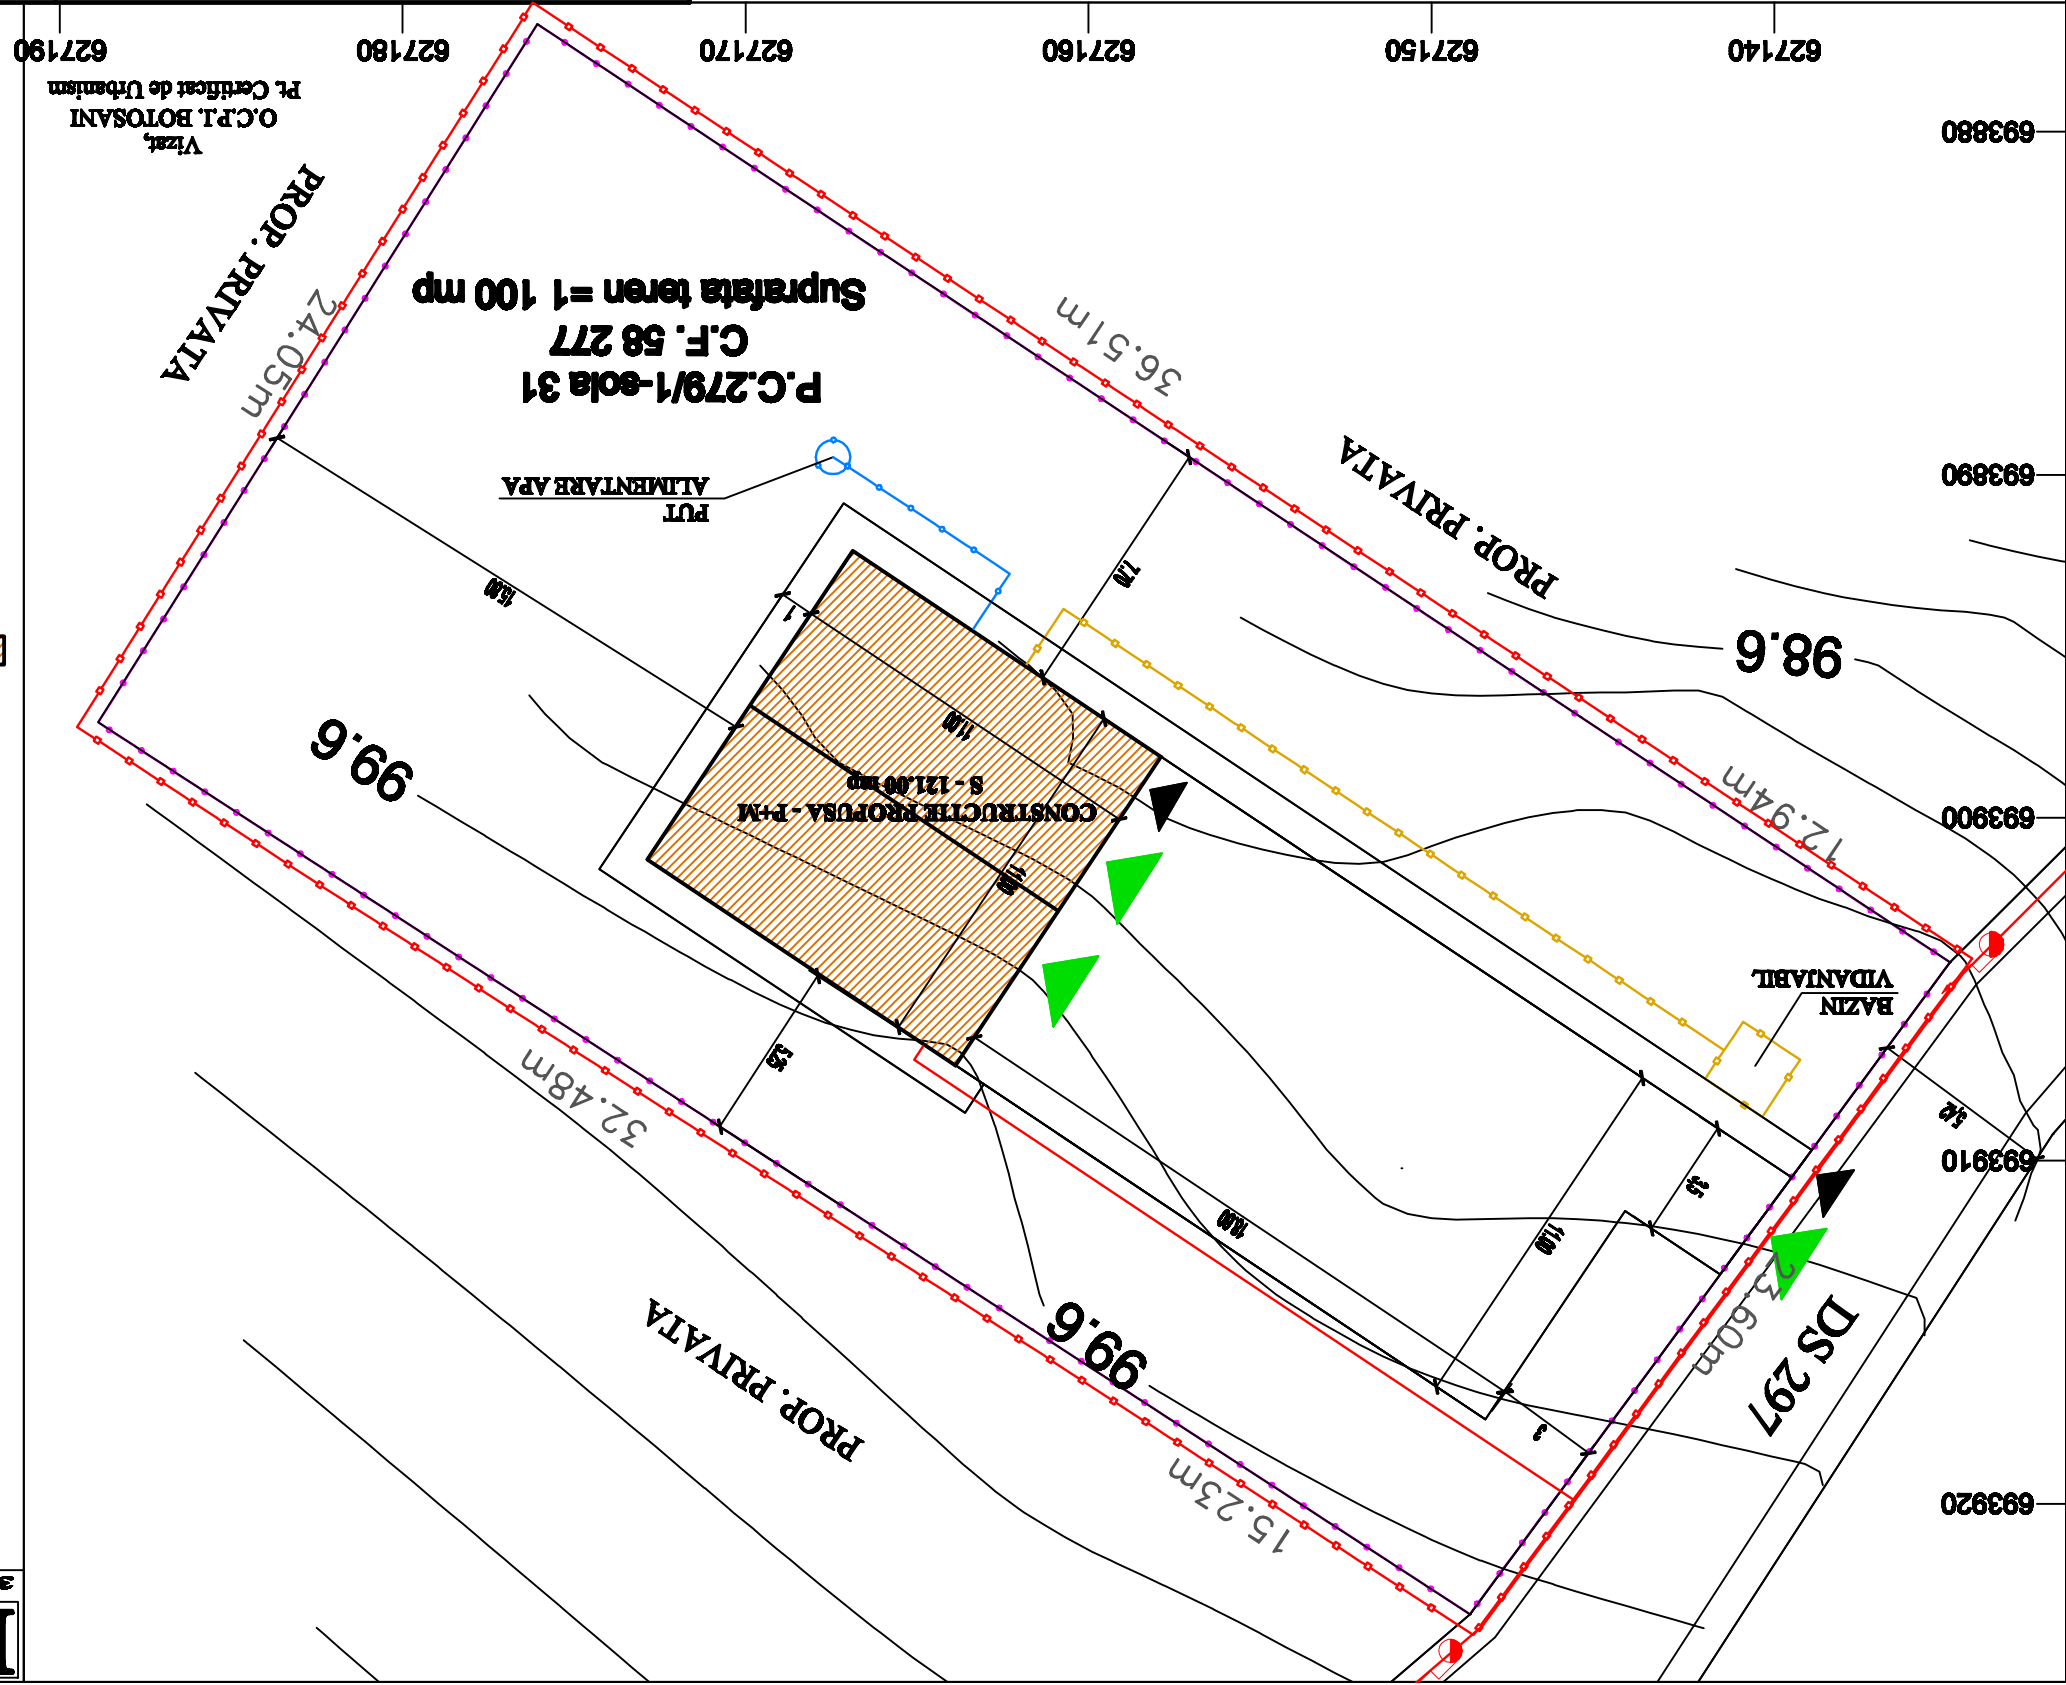


LEGENDA

-  Acces pietonal
-  Acces carosabil
-  Limita teren studiat
-  Limita teren inchiriat
-  Constructii propuse - reguli inchiriere - P+1M, S.C. sol - 121,00 mp
-  Retele electrice si sectoare
-  Retele alimentare ape potabile
-  Retele canalizare



PROIECT: CONSTRUIRE ARIE DE DEZVOLTARE URBANA SI REZIDENTIALA COMUNA BOTOSANI, JUDEȚA BOTOSANI, ROMANIA BENEFICIAR: RODOLB MARUS-JOAN SI IONELA, str. Pave Thimble, nr 2, scA, nr 11, mun. Botosani		COORD. URBANISM: C. ARHITECT: M. MIHAILESCU	ARHITECT: DOREL BURSUC
SCARA: 1:200		DATA: 2012	
NR. PROIECT: 132 / 2012	PRIME PLAN	PROIECT: S.C. 7808 BOTOSANI PROIECT S.R.L. ROMANIA, BOTOSANI, ROMANIA	
Verificator (NUME / PRENUME) Centin(A1)		Verificator (NUME / PRENUME) Centin(A1)	
NR. PLANSA: A.3	TEHNICO-EDILTARA ECHIPARE	ARHITECT: DOREL BURSUC	