


REGIM JURIDIC SI OBIECTIVE DE UTILITATE PUBLICA P.U.D.

LEGENDA
 Limita proprietatii studiate
 Imprejmuire propusa

Terenuri proprietate publica de interes local
 Terenuri proprietate privata, persoane fizice sau
 juridice

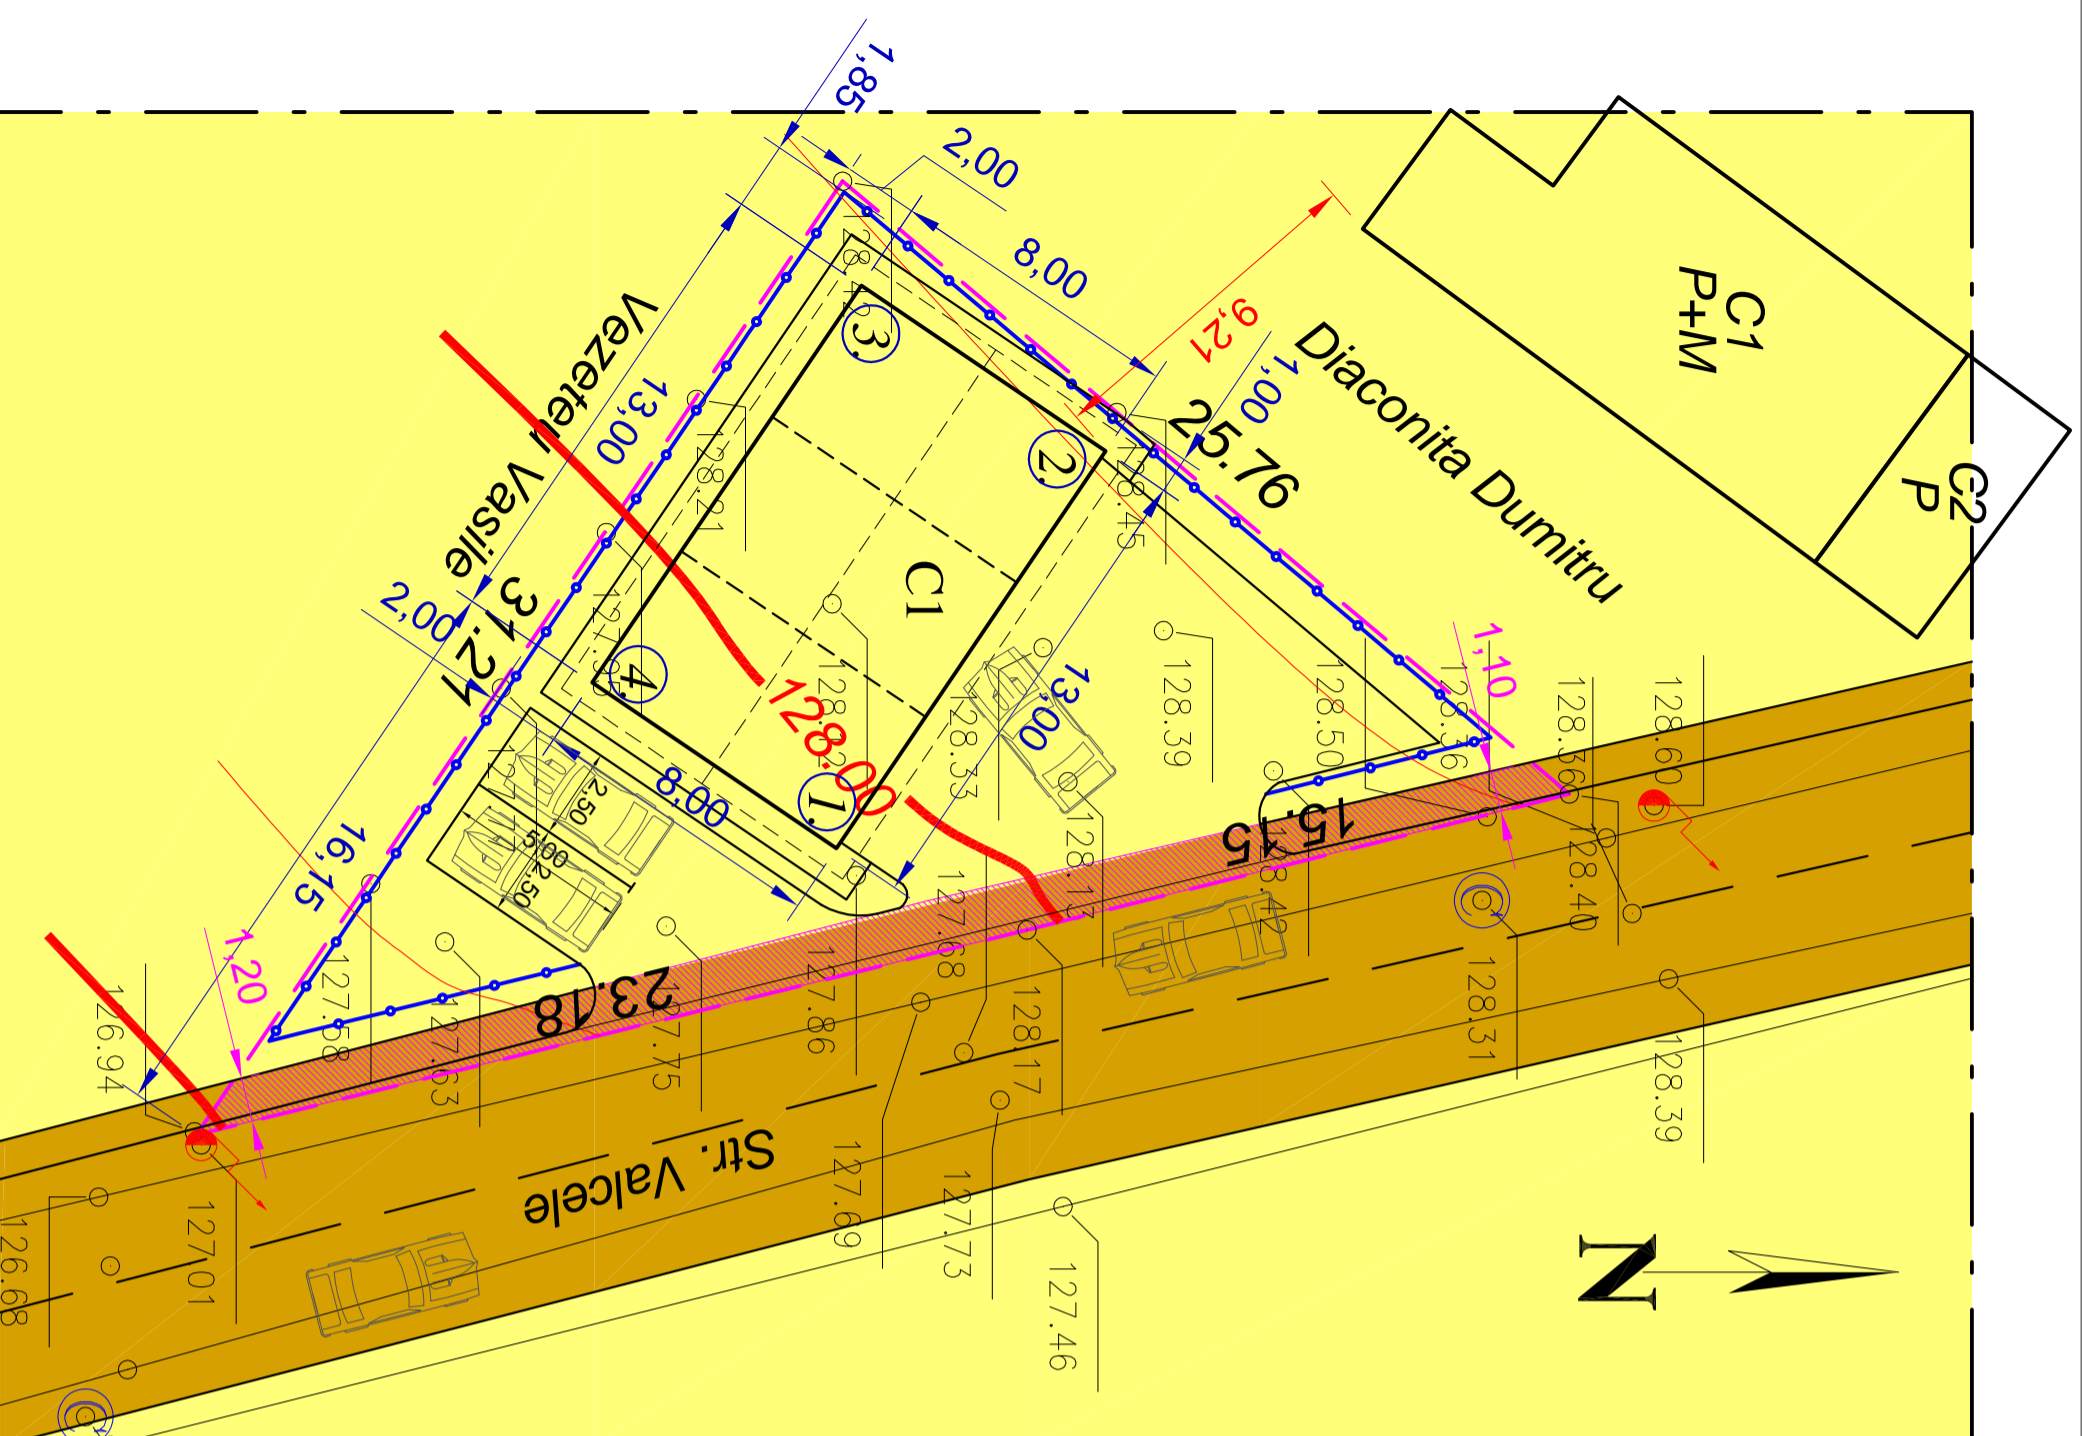

Verificator Expert	Nume	Semnatura	Cerinte	Referat verificare Raport de expertiza tehnica	Nr..... / Data.../..... Nr..... / Data.../.....	Pt. Nr. 45/06.20
S.C. HEVRA CRISS DESIGN S.R.L. BOTOSANI						
Specificatie	Nume	Semnatura	SCARA: 1:200	BENEFICIAR: ROSCANEANU IONUT Str. Ghicoci nr. 2A, sc. C, et. 1, ap. 5, Mun. Botosani, Jud. Botosani		Faza P.U.D
SEF PROIECT PROIECTAT	Arh. Garet Irina			DENUMIRE PROIECT: Construire service auto si imprejmuire teren Str. Valcele nr. 49, Mun. Botosani, Jud. Botosani, CF/NC 62856		
DESENAT	Arh. Garet Irina		Data: 06/2017	DENUMIRE PLANSA: Regim juridic si obiective de utilitate publica		Planse nr.:A-O