
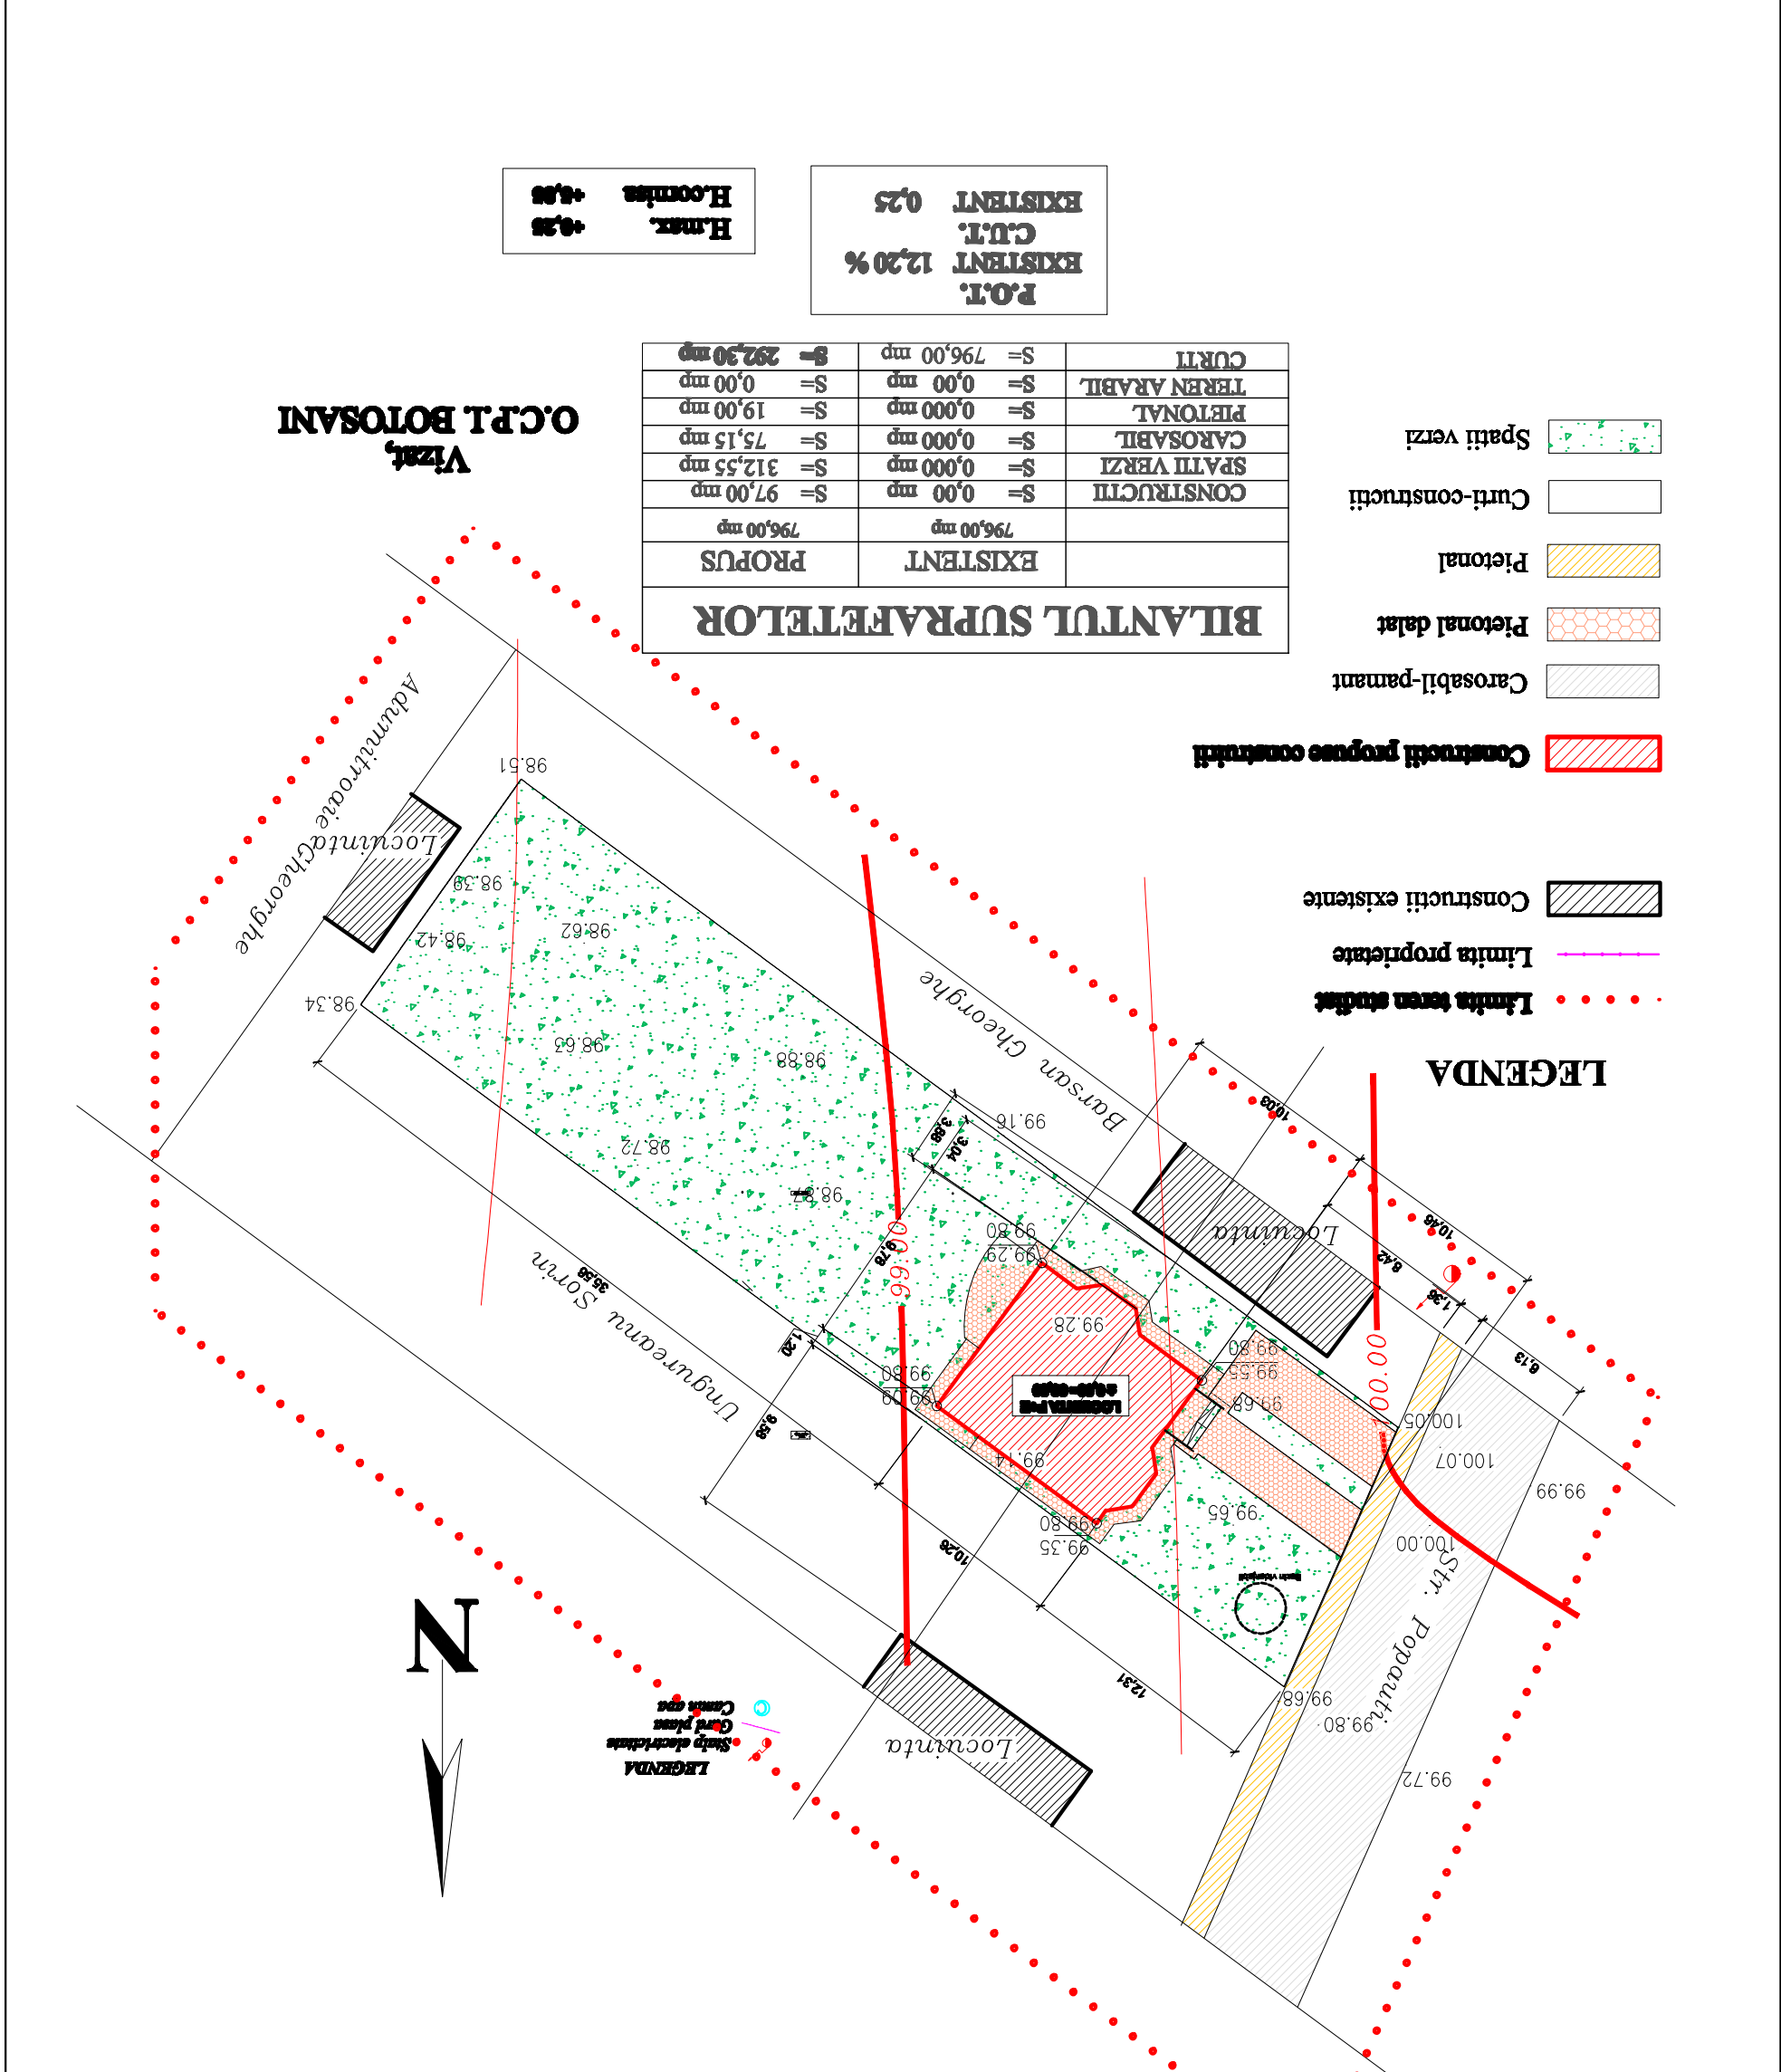


COORD. URBANISTIC		C. ARHITECT: M. MIHAILESCU	
DESENAT		ARHITECT: DOREL BURSUC	
PROIECTAT ARHITECTURA		ARHITECT: DOREL BURSUC	
CLIENT: SAVA TITU DANIEL, STRADA PAPAUTI NR. 86 A			
FAZA: P.U.D.		DATA: Iunie/2011	
2. REGLAMENTARI URBANISTICE		SCARA: 1:500	
NR. PLANSA: A.2.		Verificator (NUME / PRENUME): Cerinta(A1)	



PROBUS	EXISTENT	796,00 mp
CONSTRUCTII	S= 0,00 mp	S= 97,00 mp
SPATII VERZI	S= 0,000 mp	S= 312,55 mp
CAROSABIL	S= 0,000 mp	S= 75,15 mp
PIETONAL	S= 0,000 mp	S= 19,00 mp
TEREN ARABIL	S= 0,00 mp	S= 0,00 mp
CURTI	S= 796,00 mp	S= 292,30 mp

P.O.T. EXISTENT 12,20 %
C.U.T. EXISTENT 0,25


P.U.D. PLAN URBANISTIC DE DETALIU
2. REGLAMENTARI URBANISTICE

Vizit. O.C.P.T. BOTOSANI