


P.U.D. DE DETALIU

REGLEMENTARI URBANISTICE

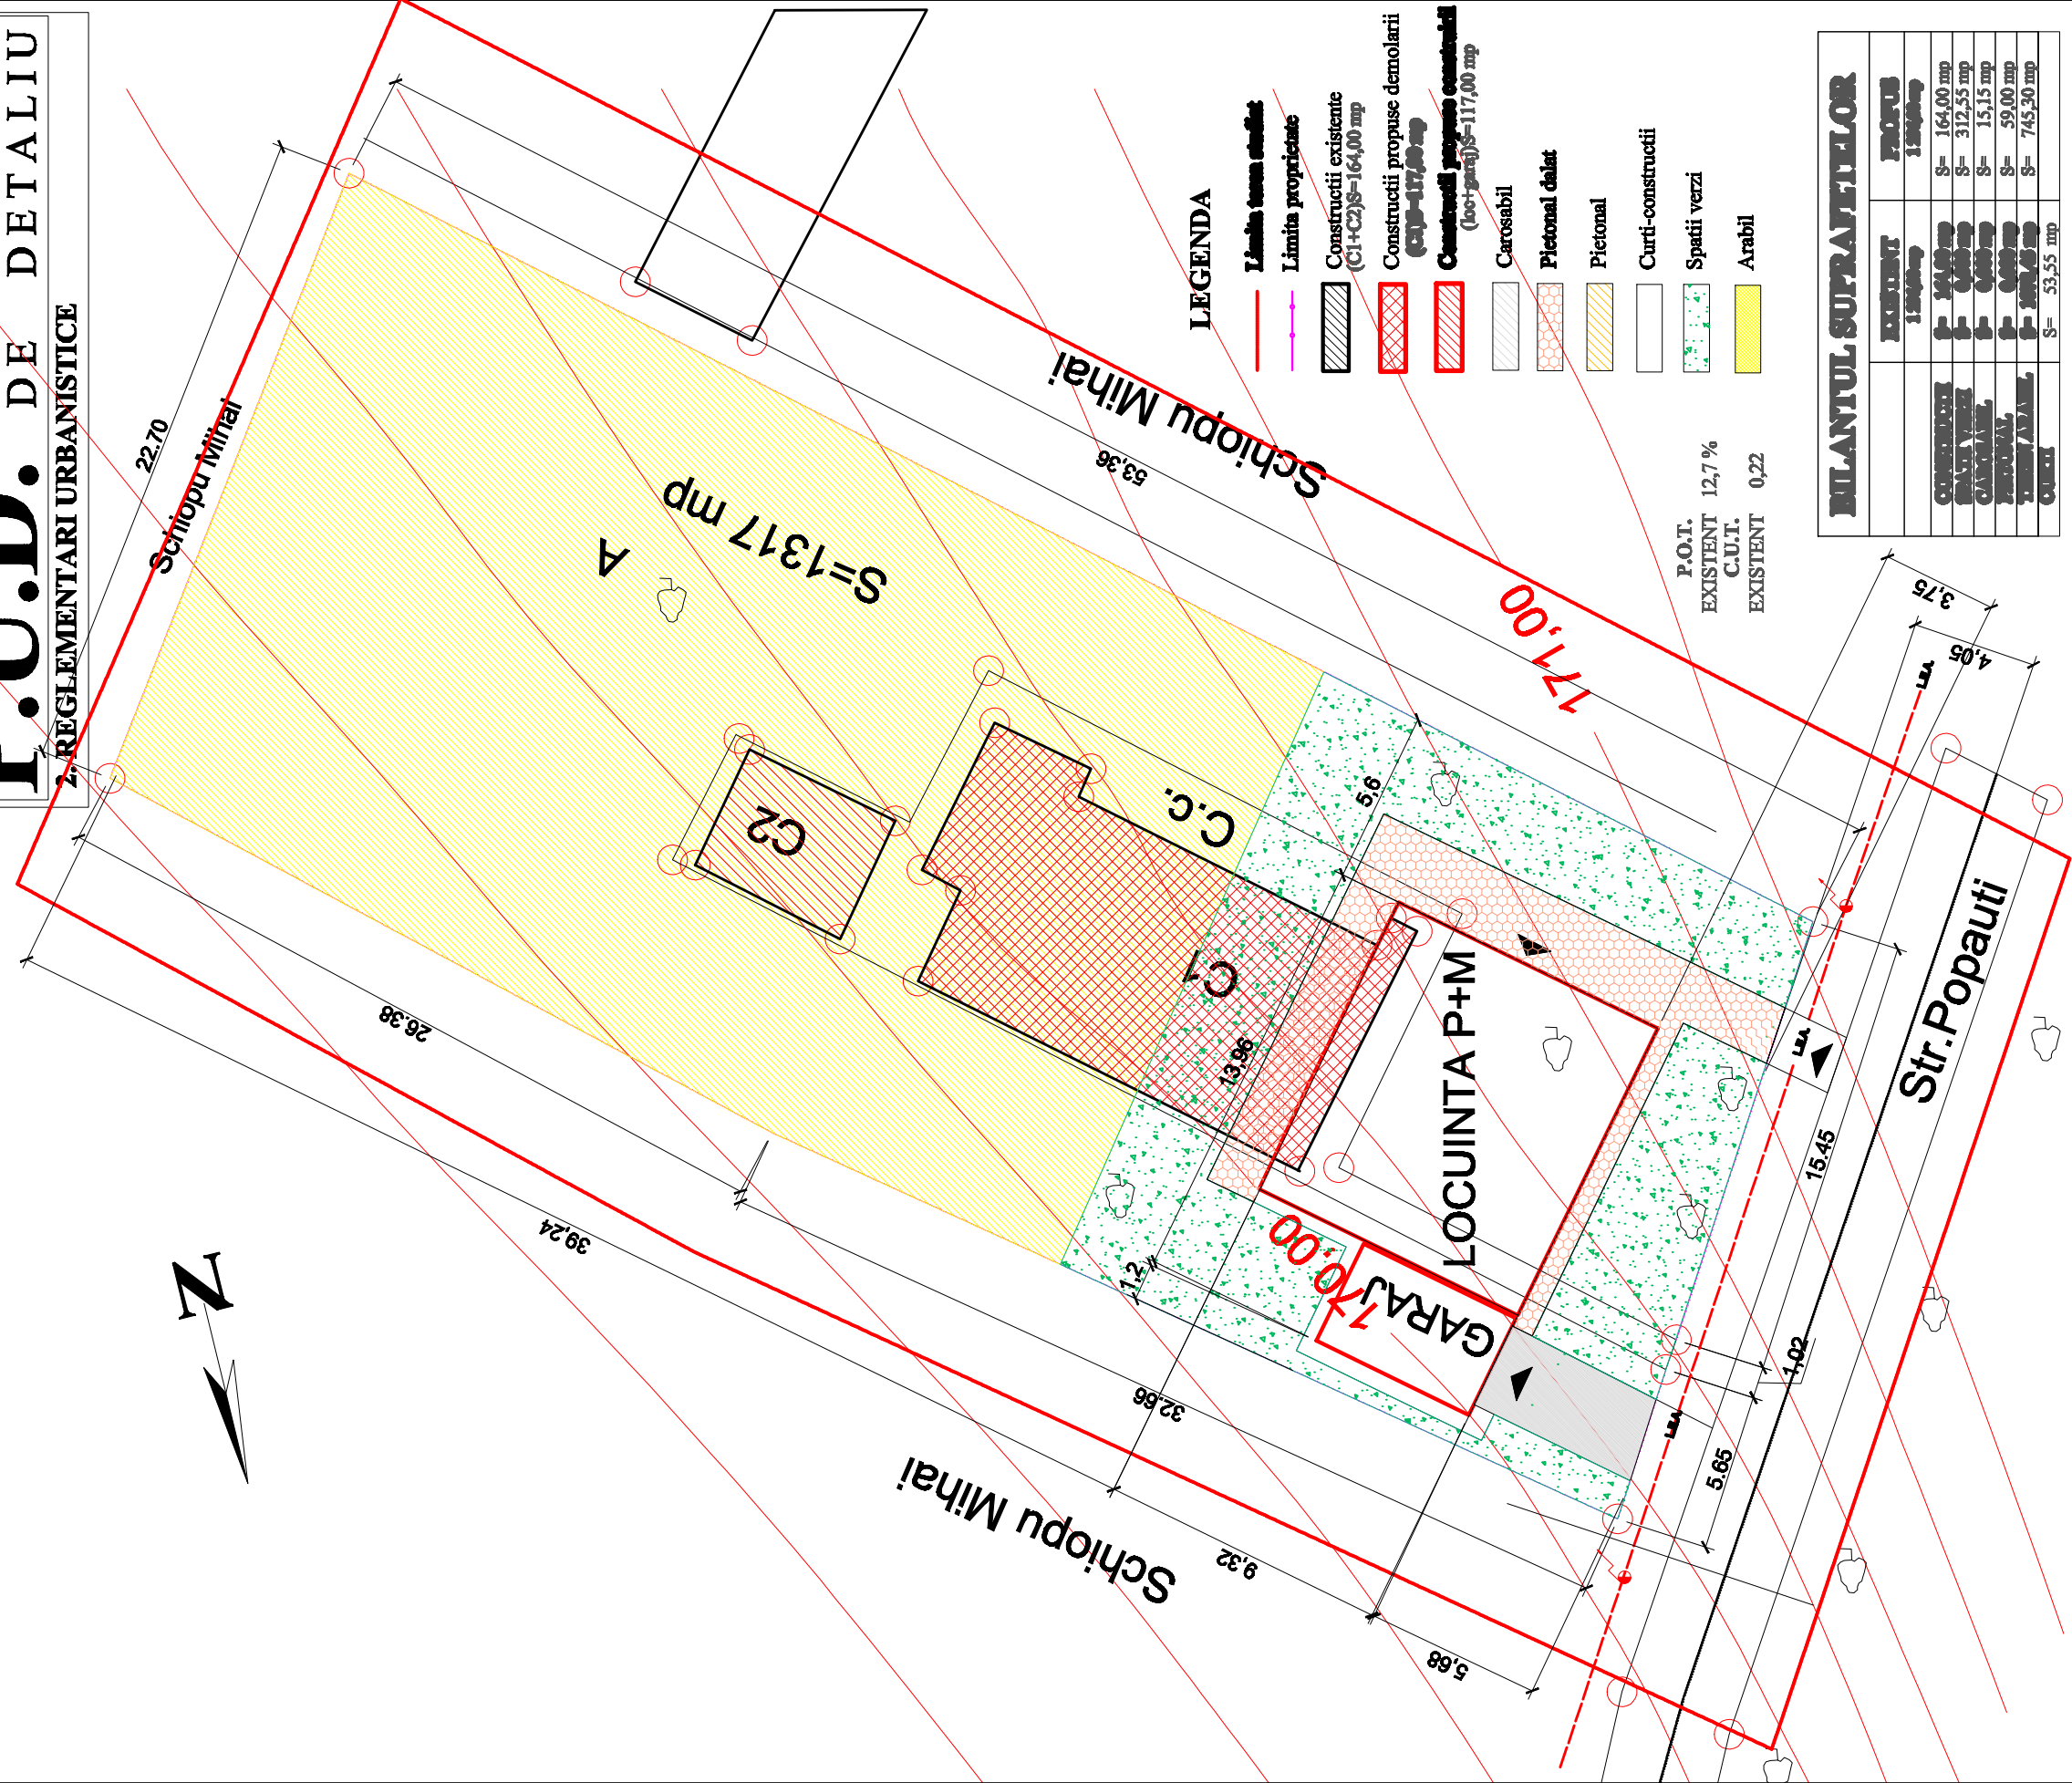

LEGENDA

- Limita teren studiului
 - Limita proprietate
 - Constructii existente (C1+C2) S=164,00 mp
 - Constructii propuse demolarii (C1P-177,00 mp)
 - Constructii propuse constructii (loc. garaj) S=117,00 mp
 - Carosabil
 - Pictorial dalat
 - Pictorial
 - Curti-constructii
 - Spatii verzi
 - Arabil
- P.O.T. EXISTENT 12,7 %
C.U.T. EXISTENT 0,22

BILANTUL SUPRAFETELOR

EXISTENT	PROFUS
S= 1317 mp	S= 1317 mp
C1+C2	S= 164,00 mp
C1P-177	S= 312,55 mp
CAROSABIL	S= 15,15 mp
PICITORIAL	S= 59,00 mp
PICITORIAL DALAT	S= 745,30 mp
CURTII	S= 53,55 mp

S.C. 766 MIHAI POPAUTI S.R.L.



URBANISM

CLIENT: SAVA GHEORGHE STRADA POPAUTI NR. 104

Coord. urbanistic C. ARHITECT: M. MIHAILESCU

PROIECTAT ARHITECTURA ARHITECT: DOREL BURSUC

DESEINAT ARHITECT: DOREL BURSUC

Verificator (NUME / PRENUME)	Cerinta(A1)
PROIECT: Plan Urbanistic de Detaliu Construire locuinta P+M, Str. Popauti nr.104	PROIECT NR.: 81/2011
SCARA: 1:200	FAZA: P.U.D.
DATA: luna/2011	NR. PLANSA: A.2.
REGLEMENTARI	