




SITUATIE EXISTENTA

P.U.D.

LEGENDA

--- Limita zonei studiate (perimetrul terenului proprietate)





Domeniu public


-  Circulatii pietonale trotuare
-  Carosabil
-  Spatiu verde

Domeniu privat proprietate privata


-  Cladiri existente P
-  Spatiu verde

Obligativitati

-  Acces existente mentinute
-  Accese pietonale
-  Accese carosabile
-  Spatii verzi

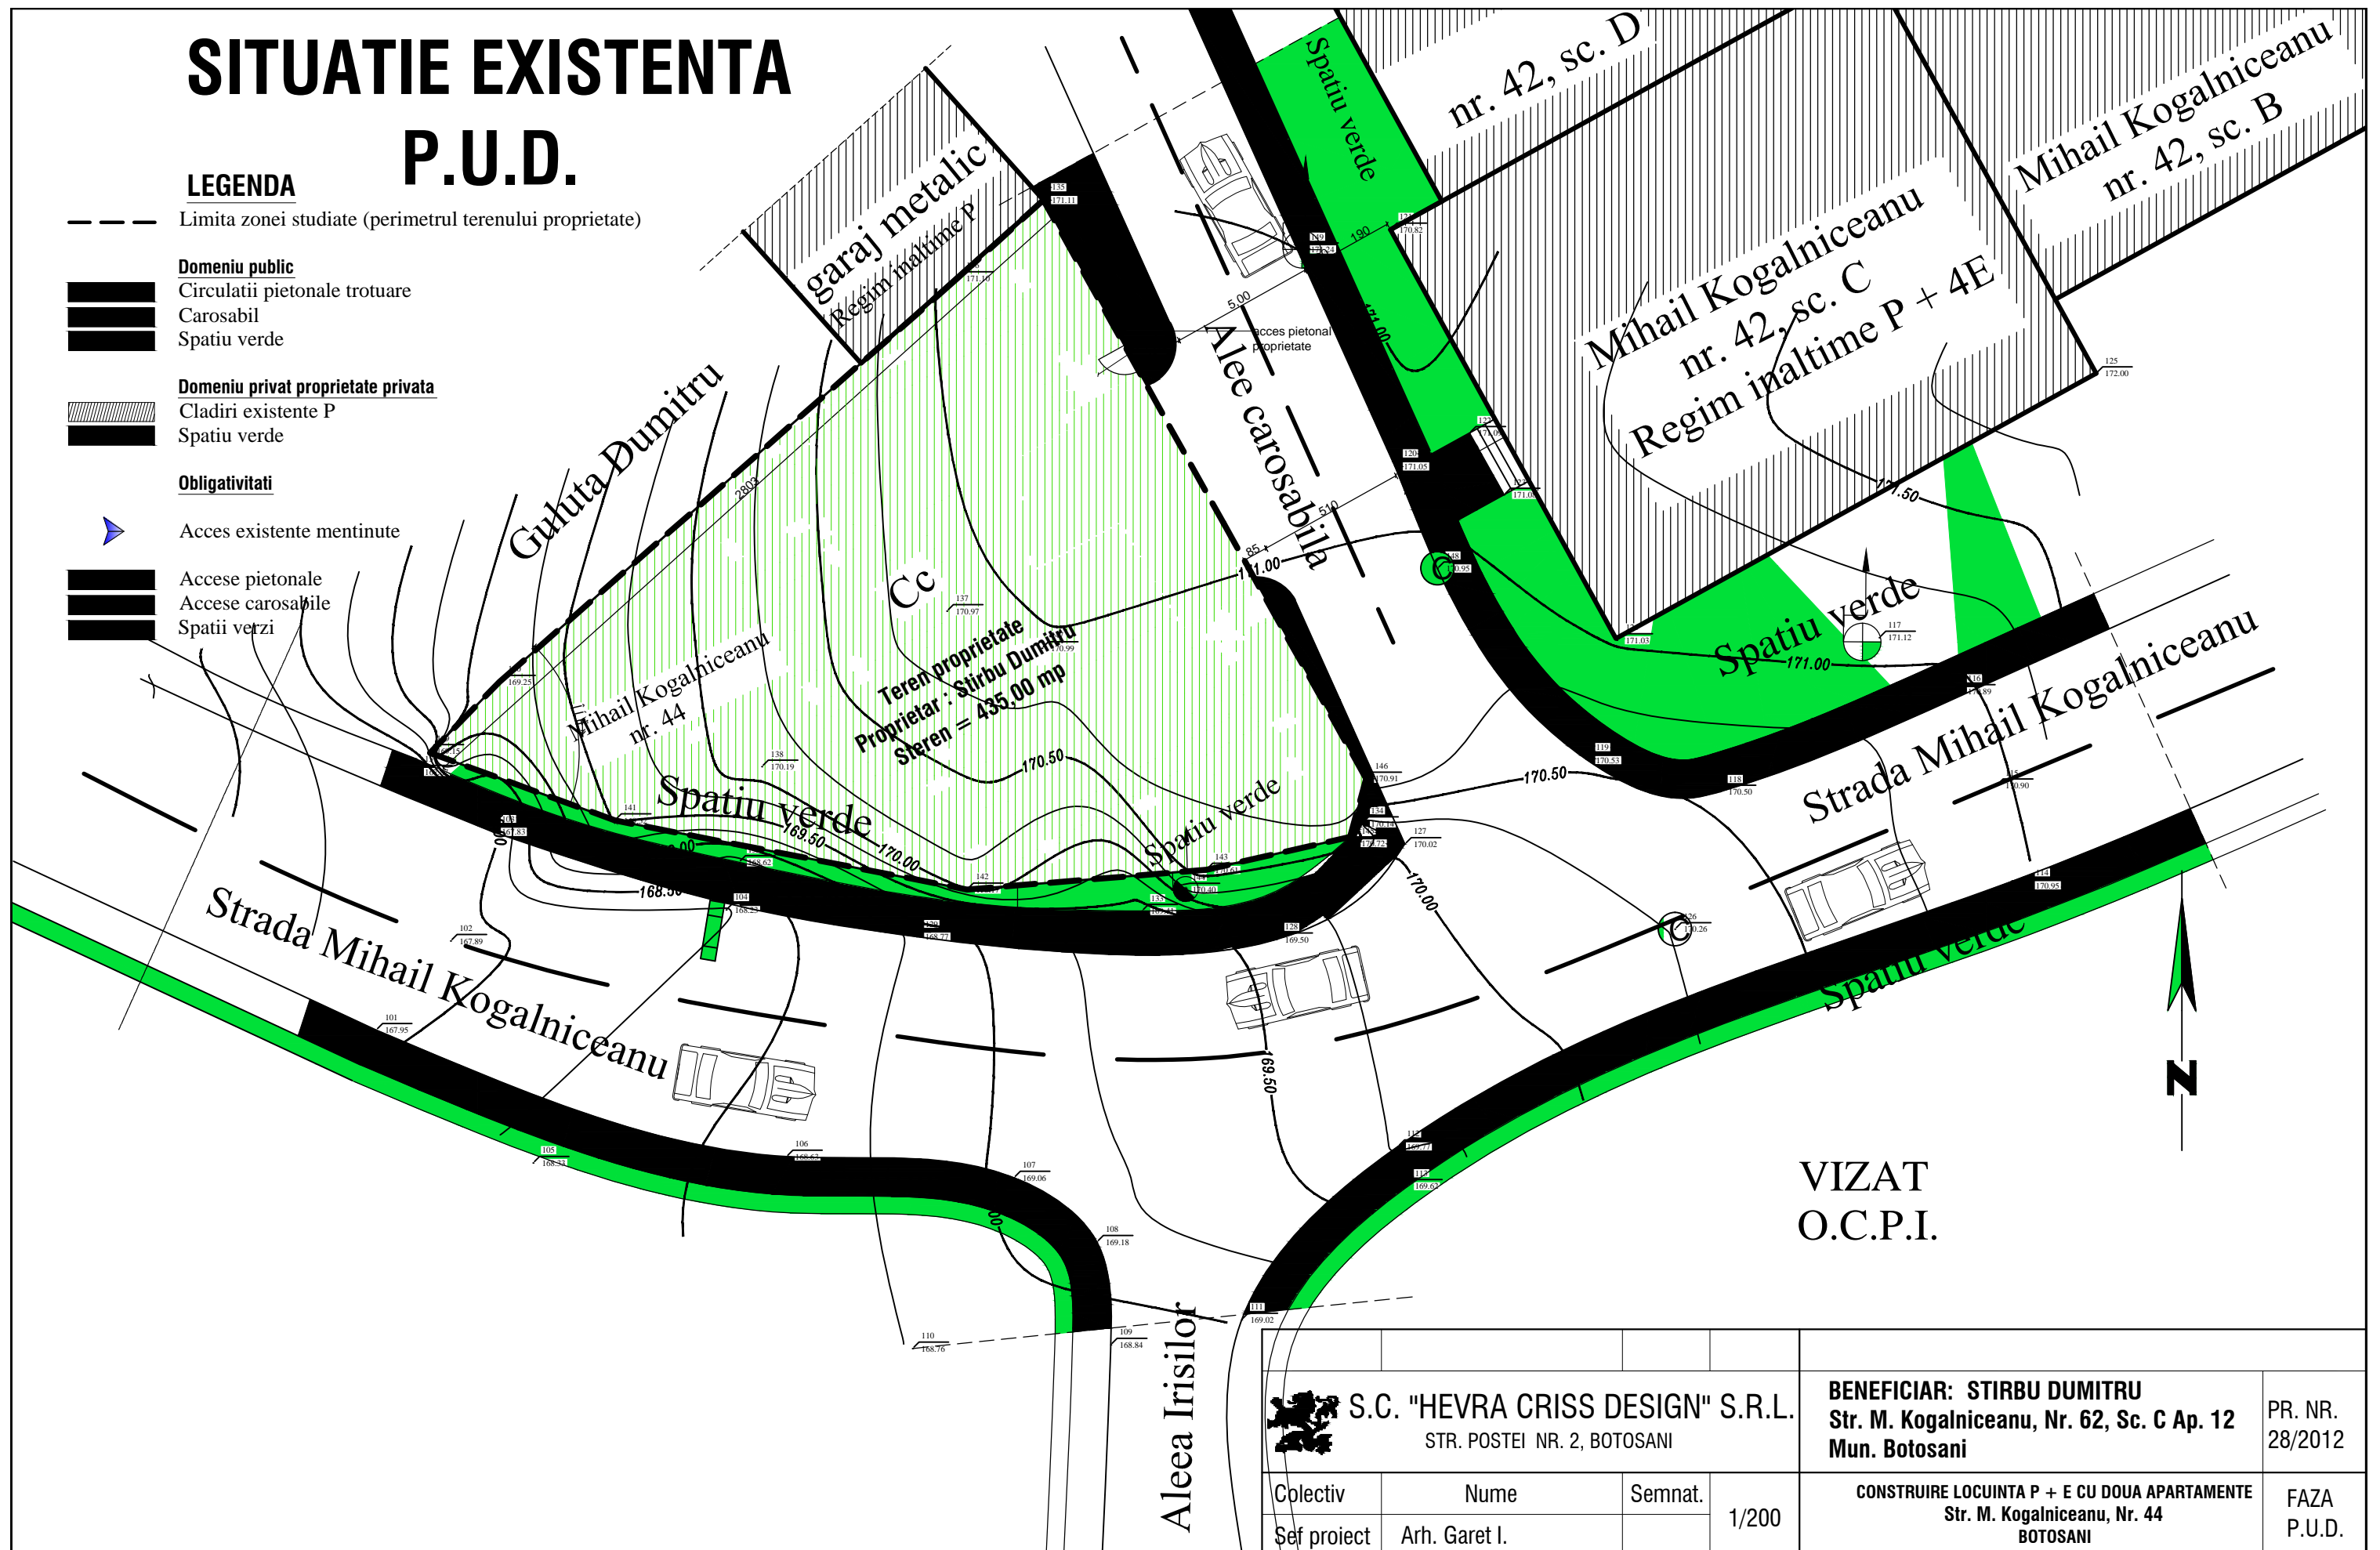

VIZAT
O.C.P.I.

 S.C. "HEVRA CRISS DESIGN" S.R.L. STR. POSTEI NR. 2, BOTOSANI			BENEFICIAR: STIRBU DUMITRU Str. M. Kogalniceanu, Nr. 62, Sc. C Ap. 12 Mun. Botosani	PR. NR. 28/2012	
Colectiv	Nume	Semnat.	1/200	CONSTRUIRE LOCUINTA P + E CU DOUA APARTAMENTE Str. M. Kogalniceanu, Nr. 44 BOTOSANI	FAZA P.U.D.
Sef proiect	Arh. Garet I.				
Proiectat	Arh. Garet I.		04/2012	PLAN DE SITUATIE SITUATIE EXISTENTA	PUD 02
Desenat	Ing. Rotaru C.				