



SITUATIE EXISTENTA P.U.D.

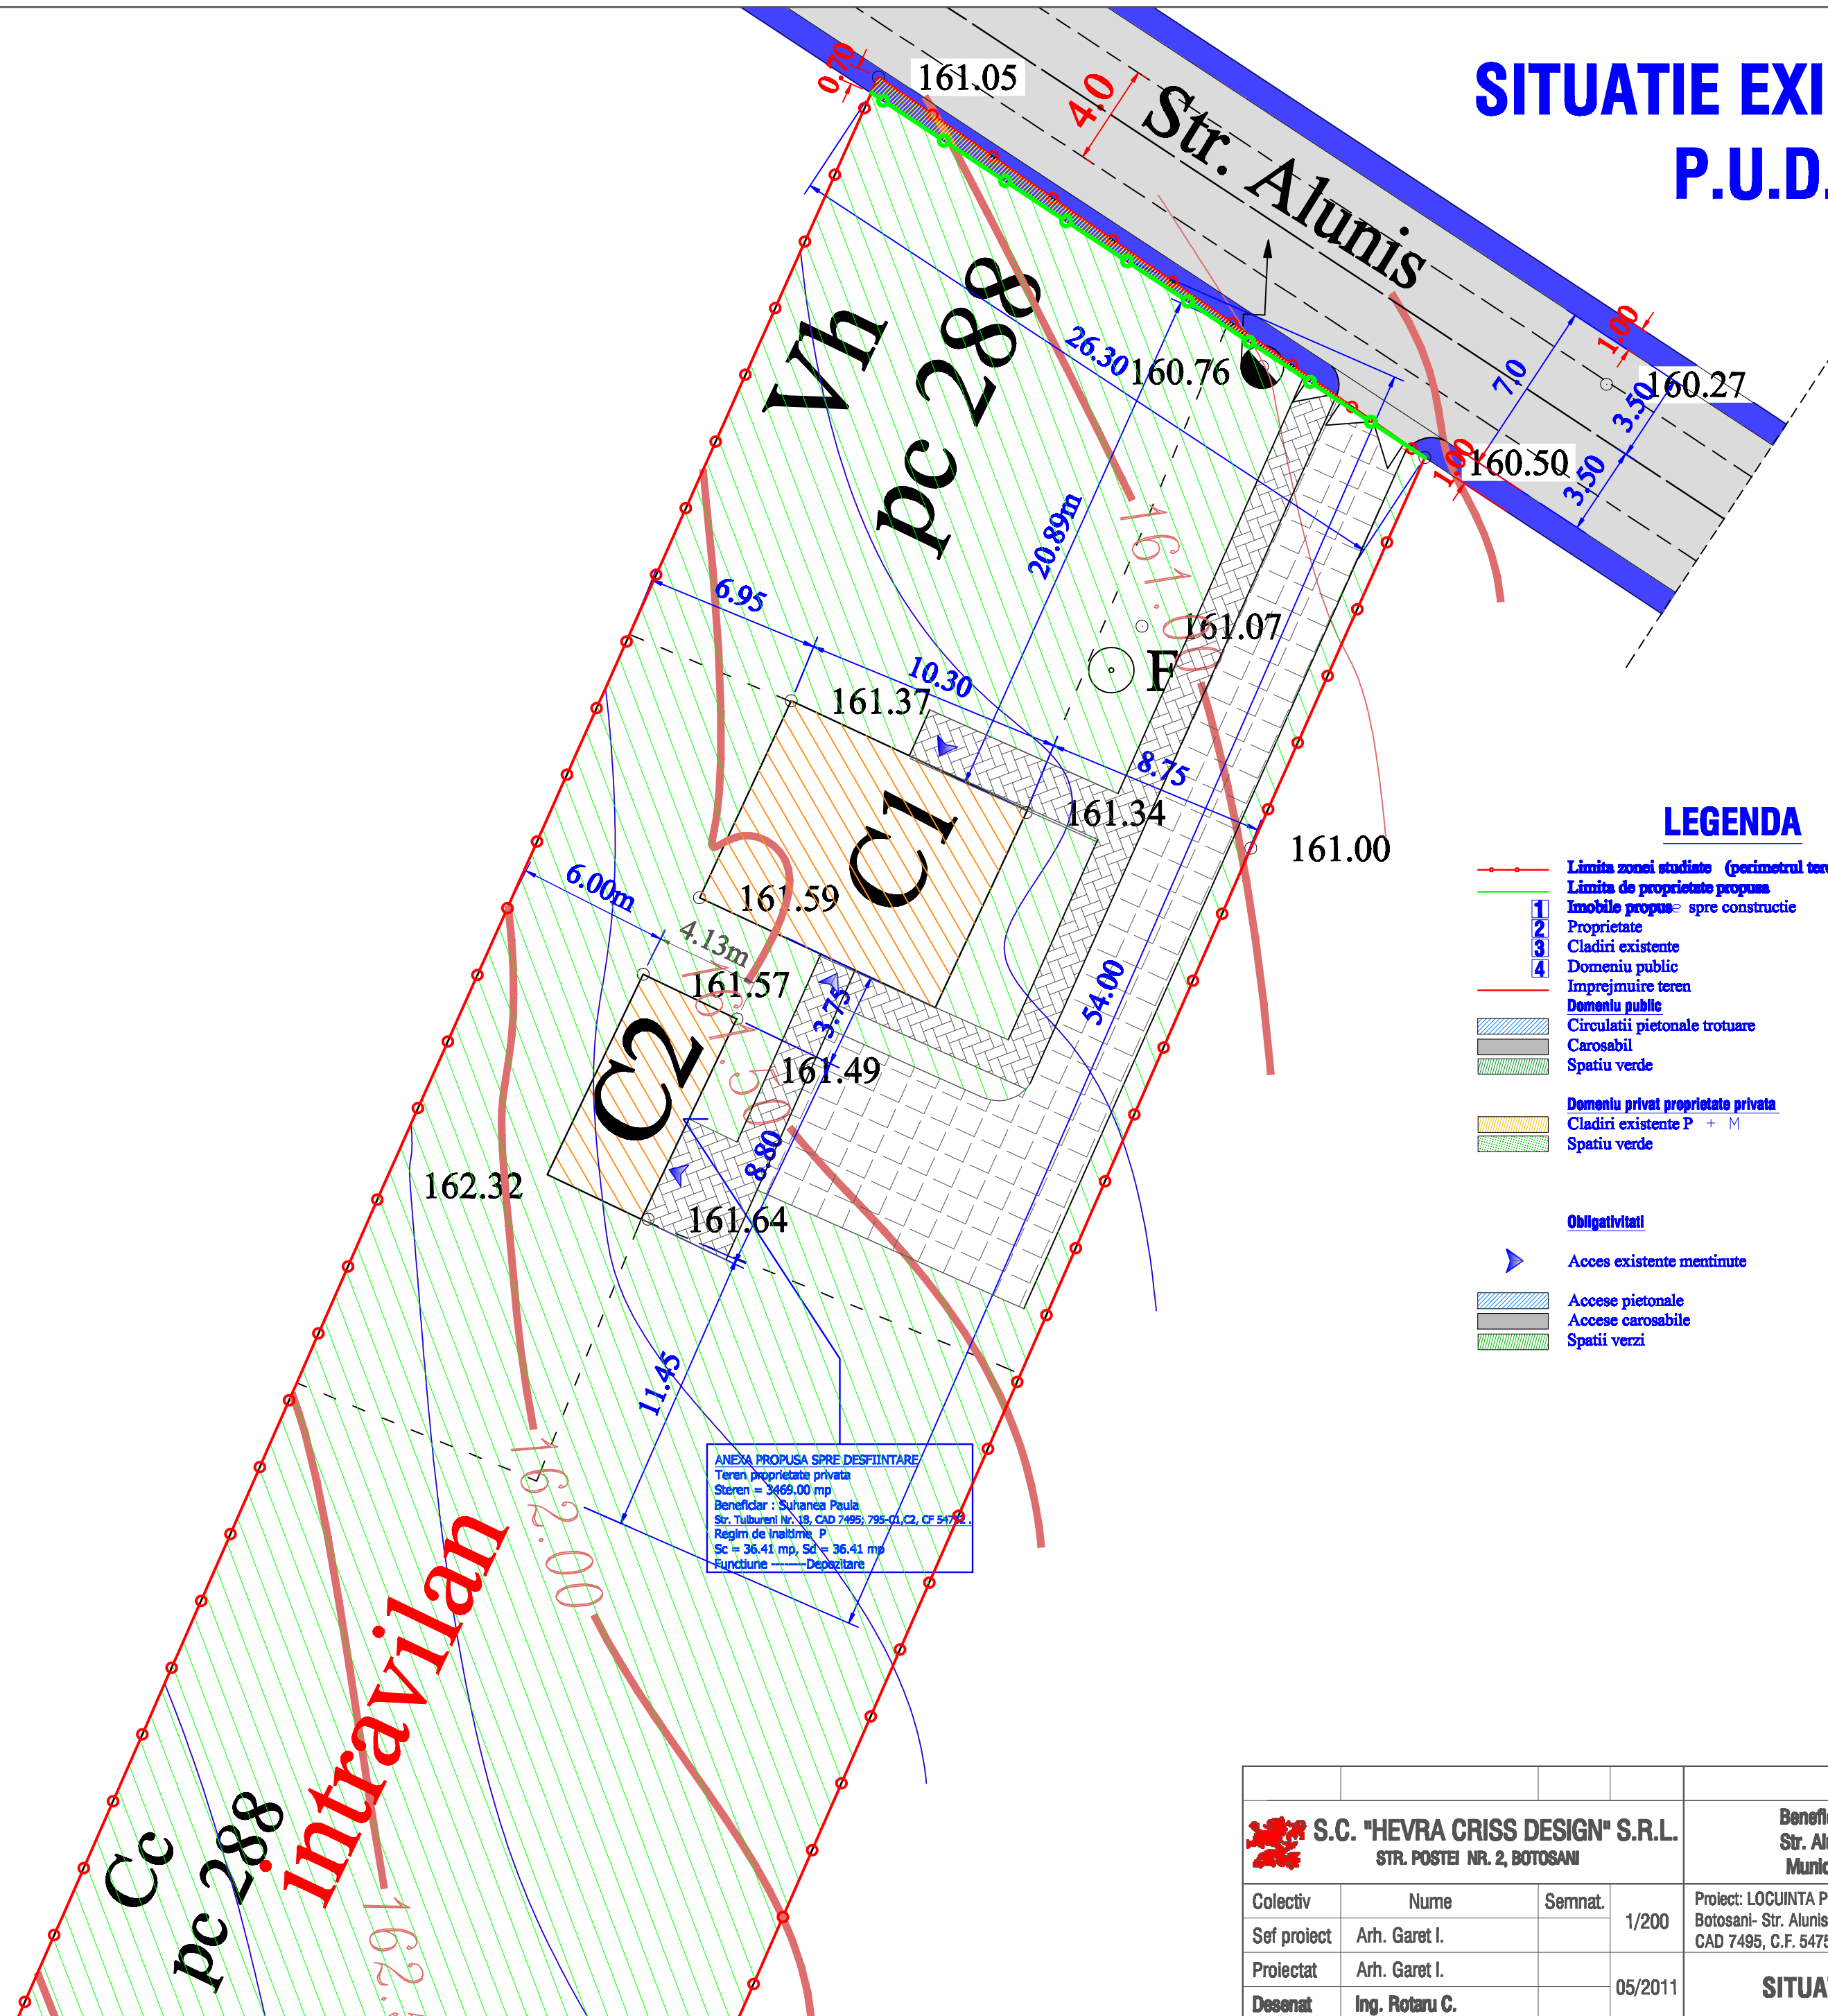

LEGENDA

- Limita zonei studiate (perimetrul terenului proprietate)
- Limita de proprietate propusa
- 1 Imobile propuse spre constructie
- 2 Proprietate
- 3 Cladiri existente
- 4 Domeniu public
- 5 Imprejmuire teren
- 6 Domeniu public
- Circulatii pietonale trotuare
- Carosabil
- Spatiu verde
- Domeniu privat proprietate privata
- Cladiri existente P + M
- Spatiu verde
- ▶ Obligativitati
- ▶ Acces existente mentinute
- Accese pietonale
- Accese carosabile
- Spatii verzi

ANEXA PROPUISA SPRE DESFIINTARE
Teren proprietate privata
Staten = 3669,00 mp
Beneficiar : SUHANEA PAUJA
Str. Tulbureni nr.18, CAD 7495, C.F. 54752
Regim de inaltime P
Sc = 36,41 mp, Sd = 36,41 mp
Functiune — Depozitare

 S.C. "HEVRA CRISS DESIGN" S.R.L. STR. POSTEI NR. 2, BOTOSANI			Beneficiar: SUHANEA PAUJA Str. Alunis nr. 18, Cartier Tulbureni Municipiul Botosani		PR. NR. 24/2011
			Proiect: LOCUINTA P + M SI ANEXA GOSPODAREASCA Botosani- Str. Alunis nr. 18, Cartier Tulbureni CAD 7495, C.F. 54752		FAZA P.U.D.
Colectiv	Nume	Semnat.	1/200	SITUATIE EXISTENTA	
Sef proiect	Arh. Garet I.				
Proiectat	Arh. Garet I.				
Desenat	Ing. Rotaru C.		05/2011	PUD 01	