



# REGLEMENTARI EDILITARE P.U.D.

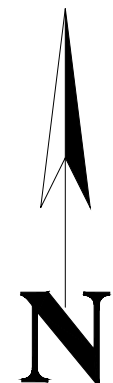

## LEGENDA

- Limita proprietatii studiate
- Imprejmuire propusa
- Constructii propuse
- Alei pietonale de incinta
- Alei carosabile de incinta
- Spatiu verde amenajat
- Teren cedat catre extinderea caii de acces
- Trotuar
- Carosabil

Constructie propusa C1  
 Functiune : Locuinta, garaj, magazie  
 Regim inaltime : D+P+M  
 Sc = 72.15 mp  
 Sd = 141.58 mp

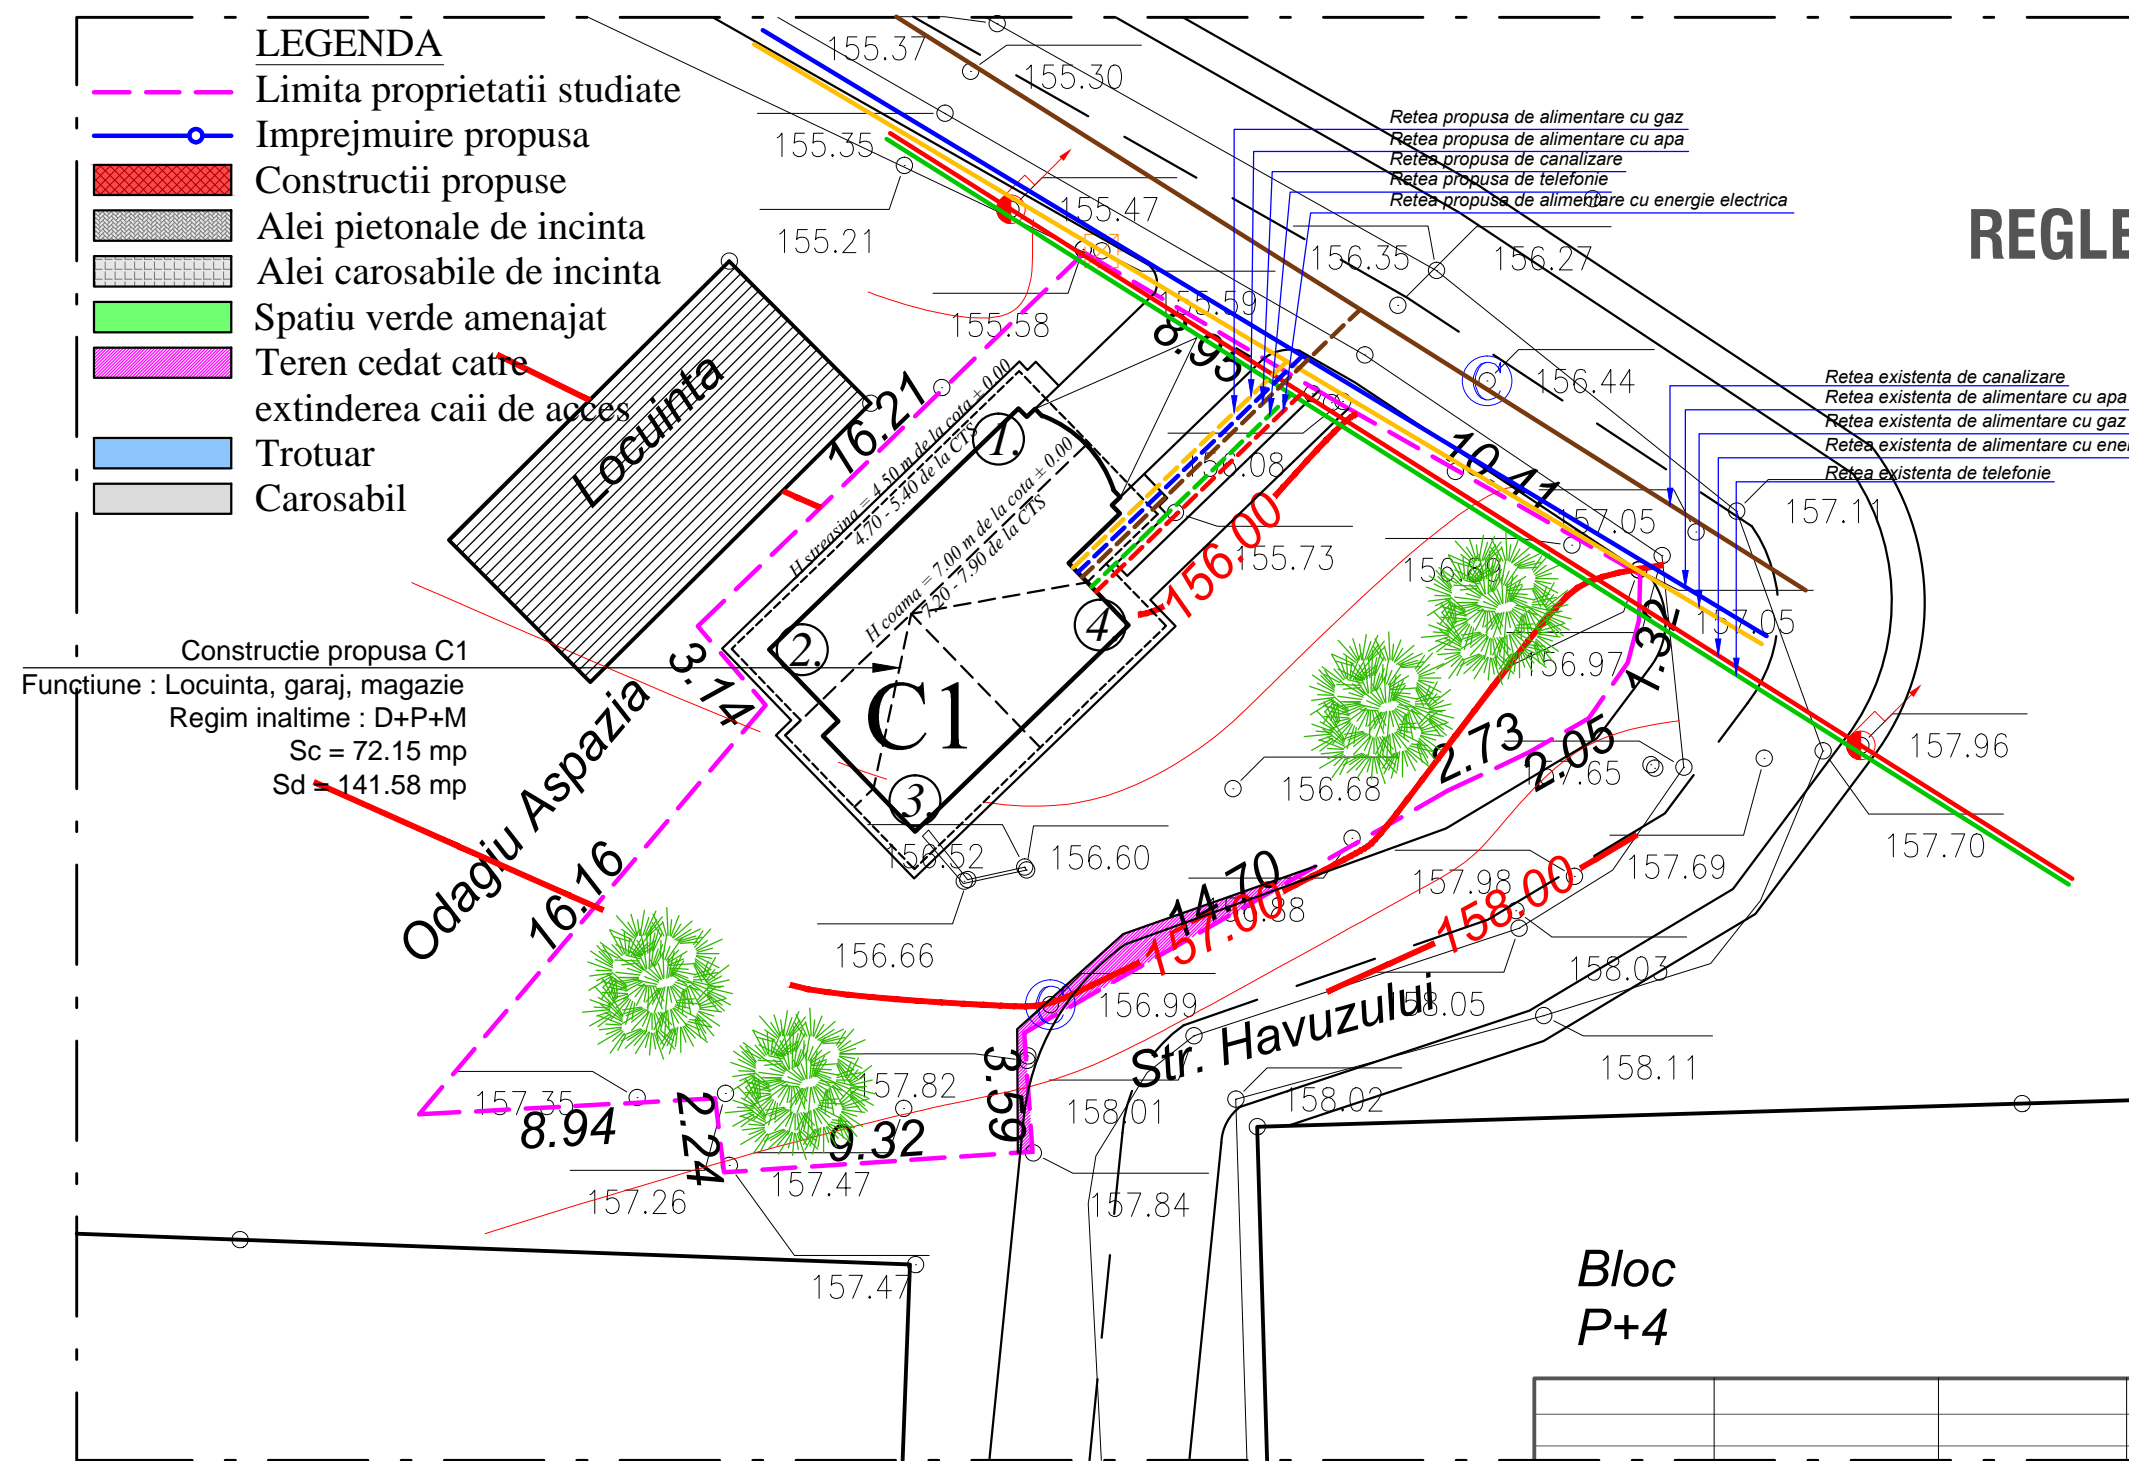

- Legenda**
- existent    propus    Retea de alimentare cu apa
  - existent    propus    Retea de alimentare cu energie electrica
  - existent    propus    Retea de canalizare
  - existent    propus    Retea de telefonie
  - existent    propus    Retea de gaz

Verificator Expert	Nume	Semnatura	Cerinte	Referat verificare Raport de expertiza tehnica	Nr..... / Data.../.../..... Nr..... / Data.../.../.....
				BENEFICIAR: Turetschi Mihai Str. Havuzului nr. 1, CAD 3576 CF 58310; CAD 3450/2 CF 58311 Mun. Botosani, Jud. Botosani Pr. Nr. 22/03.2017	
				DENUMIRE PROIECT: Construire Locuinta D+P+M, garaj si magazie Str. Havuzului, nr. 1, CAD 3576 CF 58310; CAD 3450/2 CF 58311 Mun. Botosani, Jud. Botosani Faza P.U.D.	
Specificatie	Nume	Semnatura	SCARA: 1:200	DENUMIRE PLANSĂ: <b>REGLEMENTARI EDILITARE</b> Plansa nr.:A-03	
SEF PROIECT	Arh. Gareth Irina		Data: 06/2017		
PROIECTAT	Arh. Gareth Irina				
DESENAT	S.Arh. Bors S.				