


LEGENDA

	LIMITA ZONA STUDIATA	= 688,68 mp.
	PRIPRIETATE MUNICIPIU BOTOSANI	281.68 mp
	LIMITA DE PROPRIETATE	= 407.00 mp.
	PRIPRIETATE S.C. VICNIC SRL si S.C. FAYSYSTEM S.R.L.	
	CONSTRUCTII PROPUSE	= 150.60 mp.
	5 Apartamente (1x3C, 2x2C, 2x1C) - A.D.C. 459.54 mp	
	ALEI TROTUARE	= 42.76 mp.
	CAROSABIL PARCARI	= 33.63 mp.
	SPATII VERZI	= 176.87 mp.

Ignat Ghe

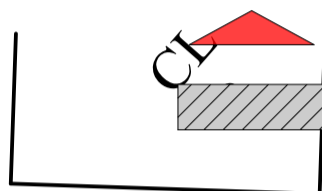


accese propuse

c.concesiune nr.4658/8.01.2015 = 20.00mp.

P.O.T. = 37.00%

C.U.T. = 1.129

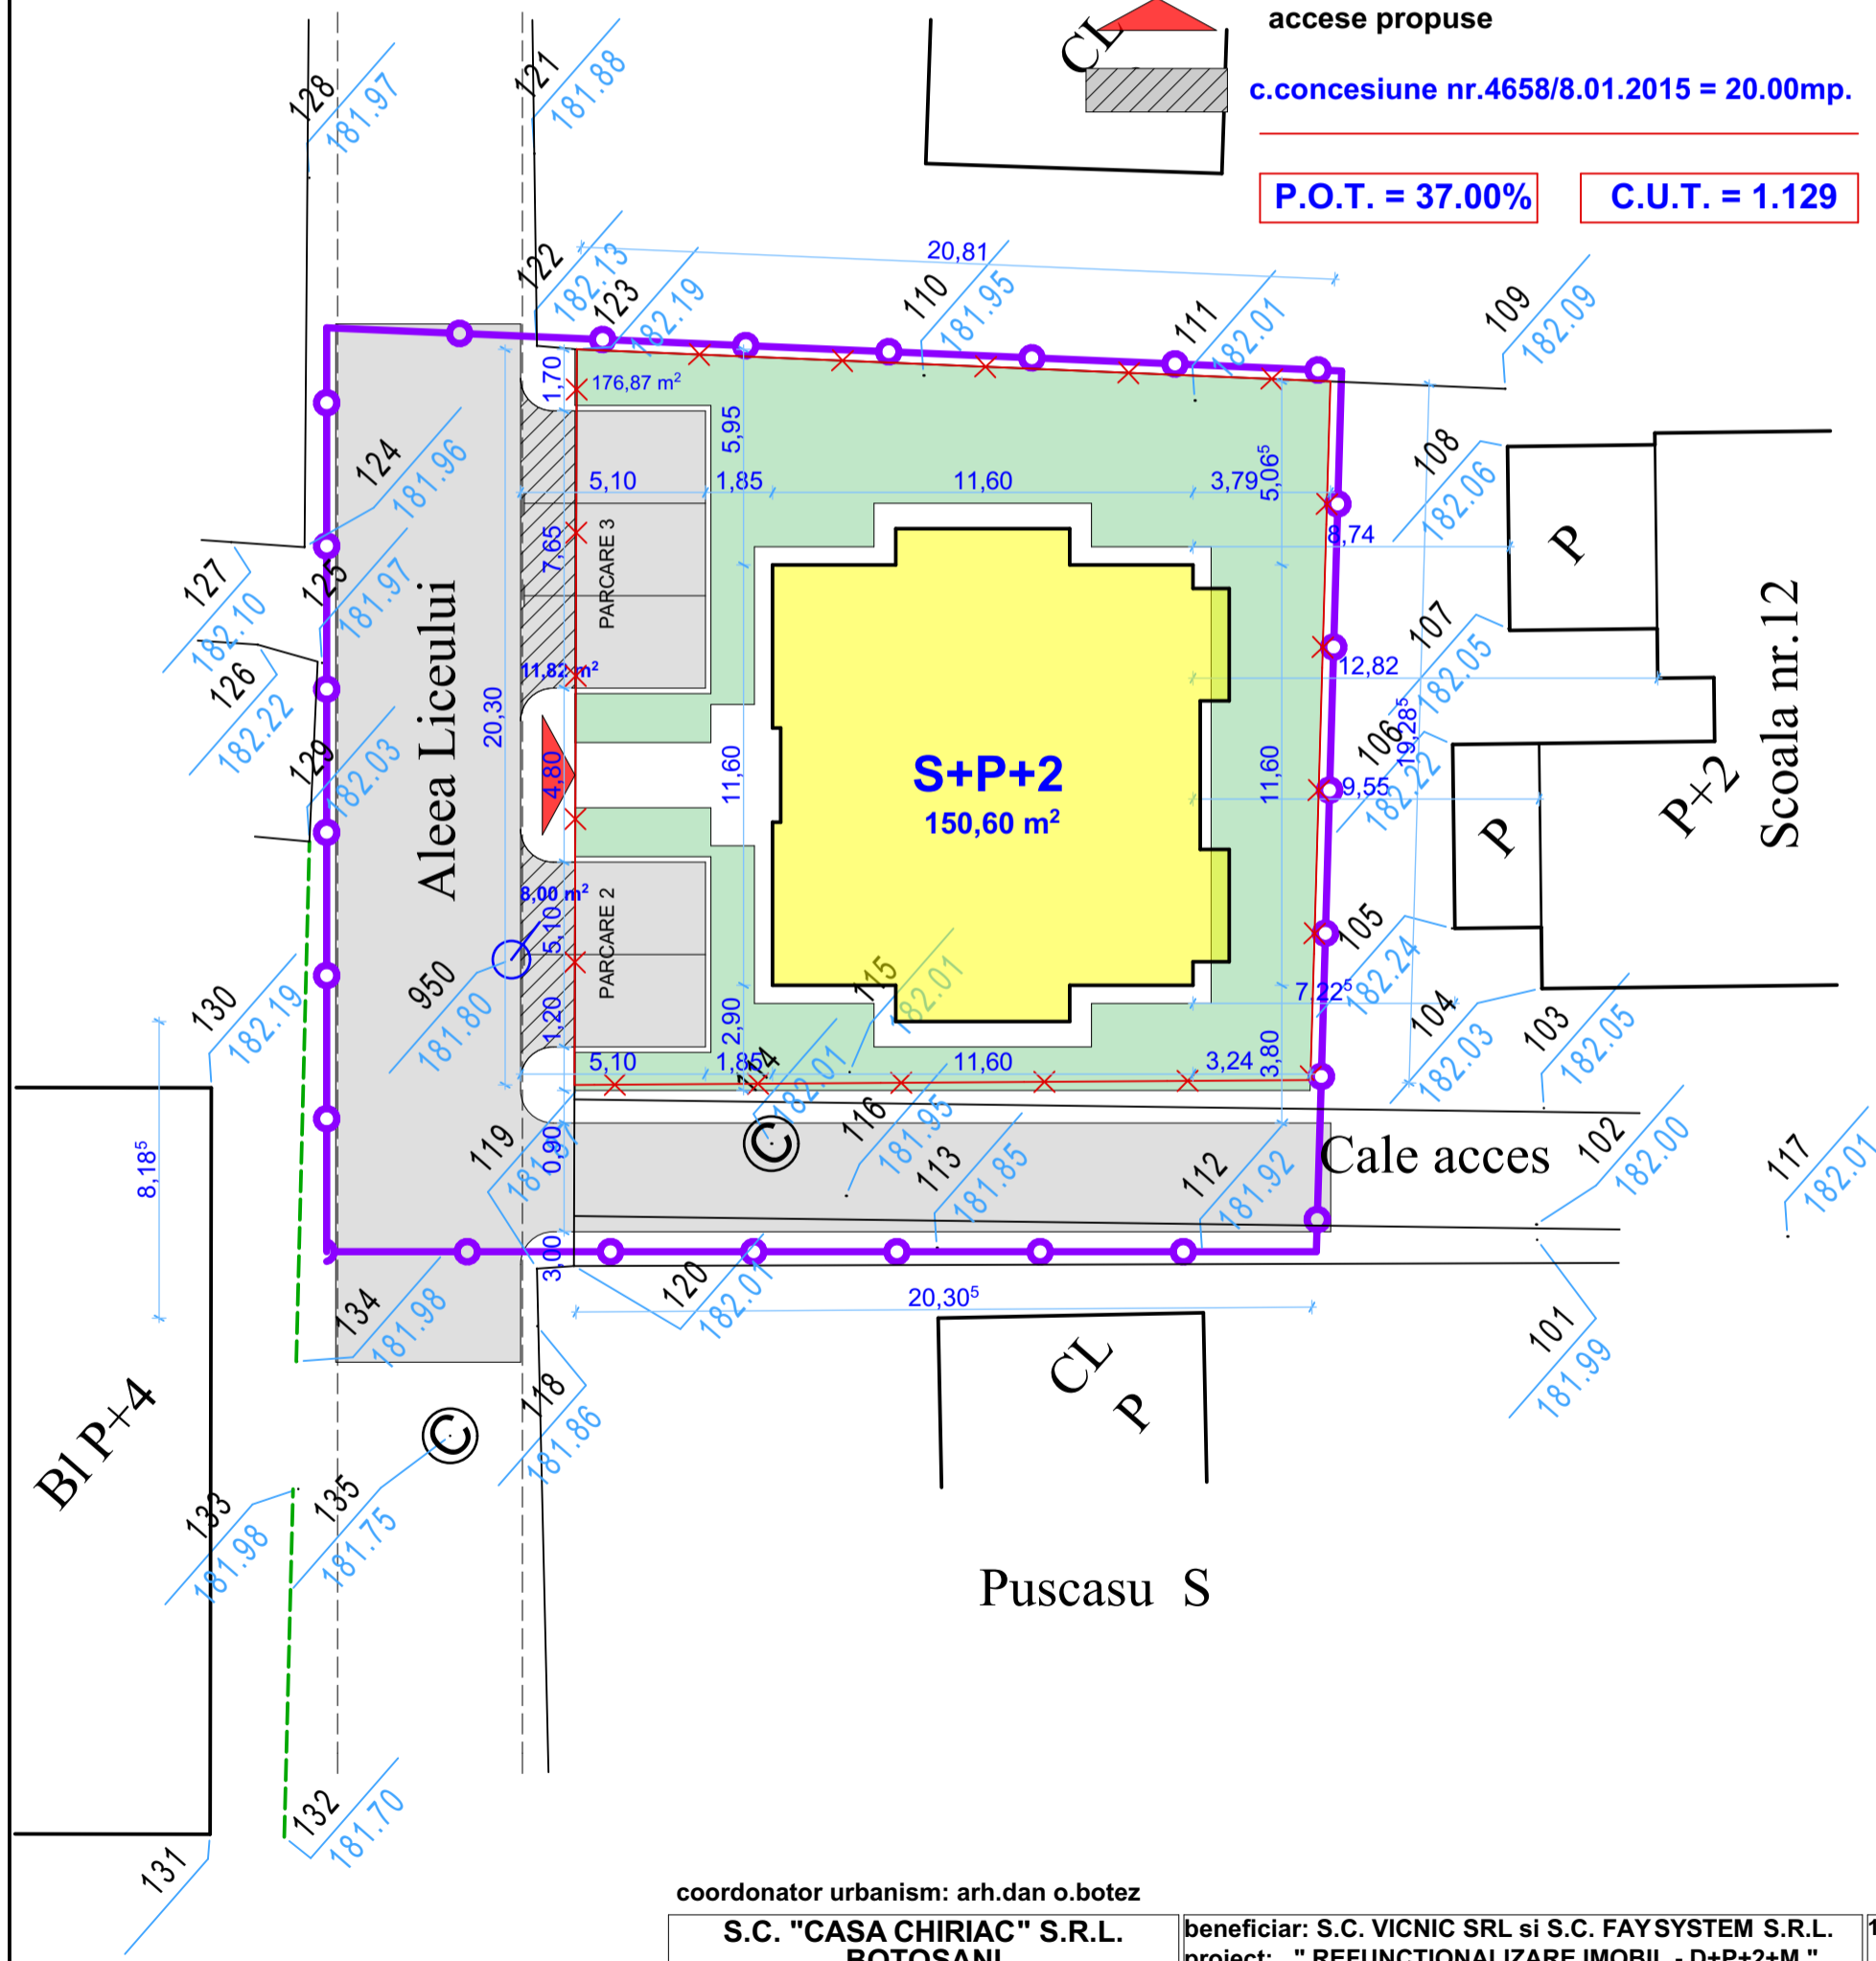

coordonator urbanism: arh.dan o.botez

S.C. "CASA CHIRIAC" S.R.L.
BOTOSANI
R.C.J. J07 / 372 / 1992 - TEL. 0744.700798

beneficiar: S.C. VICNIC SRL si S.C. FAYSYSTEM S.R.L.
proiect: " REFUNCTIONALIZARE IMOBIL - D+P+2+M "
Strada Alea Liceului Nr. 19A - Botosani

1621/2016
faza:
P.U.Z.

sef proiect: c.arh.marcel d.chiriac
proiectat: arh.dan o. botez
c.arh. marcel d.chiriac

scara:
1/200

SITUATIE EXISTENTA

iun.2016

A.02