


P.U.Z. INTRODUCERE IN INTRAVILAN

2203/2022 locuinte cu regim mic de inaltime

EXTINDERE CIMITIR CONFORM P.U.Z.
aprobat prin H.C.L. 343 27.11.2014

ZONA PROTECTIE SANITARA
 - 50,0 m fata limita cimitirului, nu se vor realiza constructii de locuit.
 AMPLASAMENTUL NU ESTE SUB INCIDENTA ZONEI DE PROTECTIE

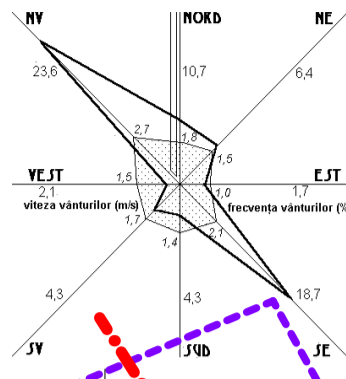


LEGENDA

- - - - - LIMITA INTRAVILAN
- - - - - LIMITA ZONA STUDIATA
- - - - - LIMITA PROPRIETATE CAD 68278 p. reglementata
- - - - - LIMITA LOT PROPOS
- CONSTRUCTII EXISTENTE in afara zonei reglementate
- CONSTRUCTII PROPUSE in zona reglementata
- EDIFICABIL cod civil in cadrul lotului
- CIRCULATII CAROSABIL
- CIRCULATII PIETONAL
- SPATII VERZI
- PROPRIETATE PRIVATA persoane fizice; persoane juridice
- PROPRIETATE PRIVATA trecut in circulatie publica

LEGENDA


- Stalp electricitate
- Limita proprietate
- Constructii

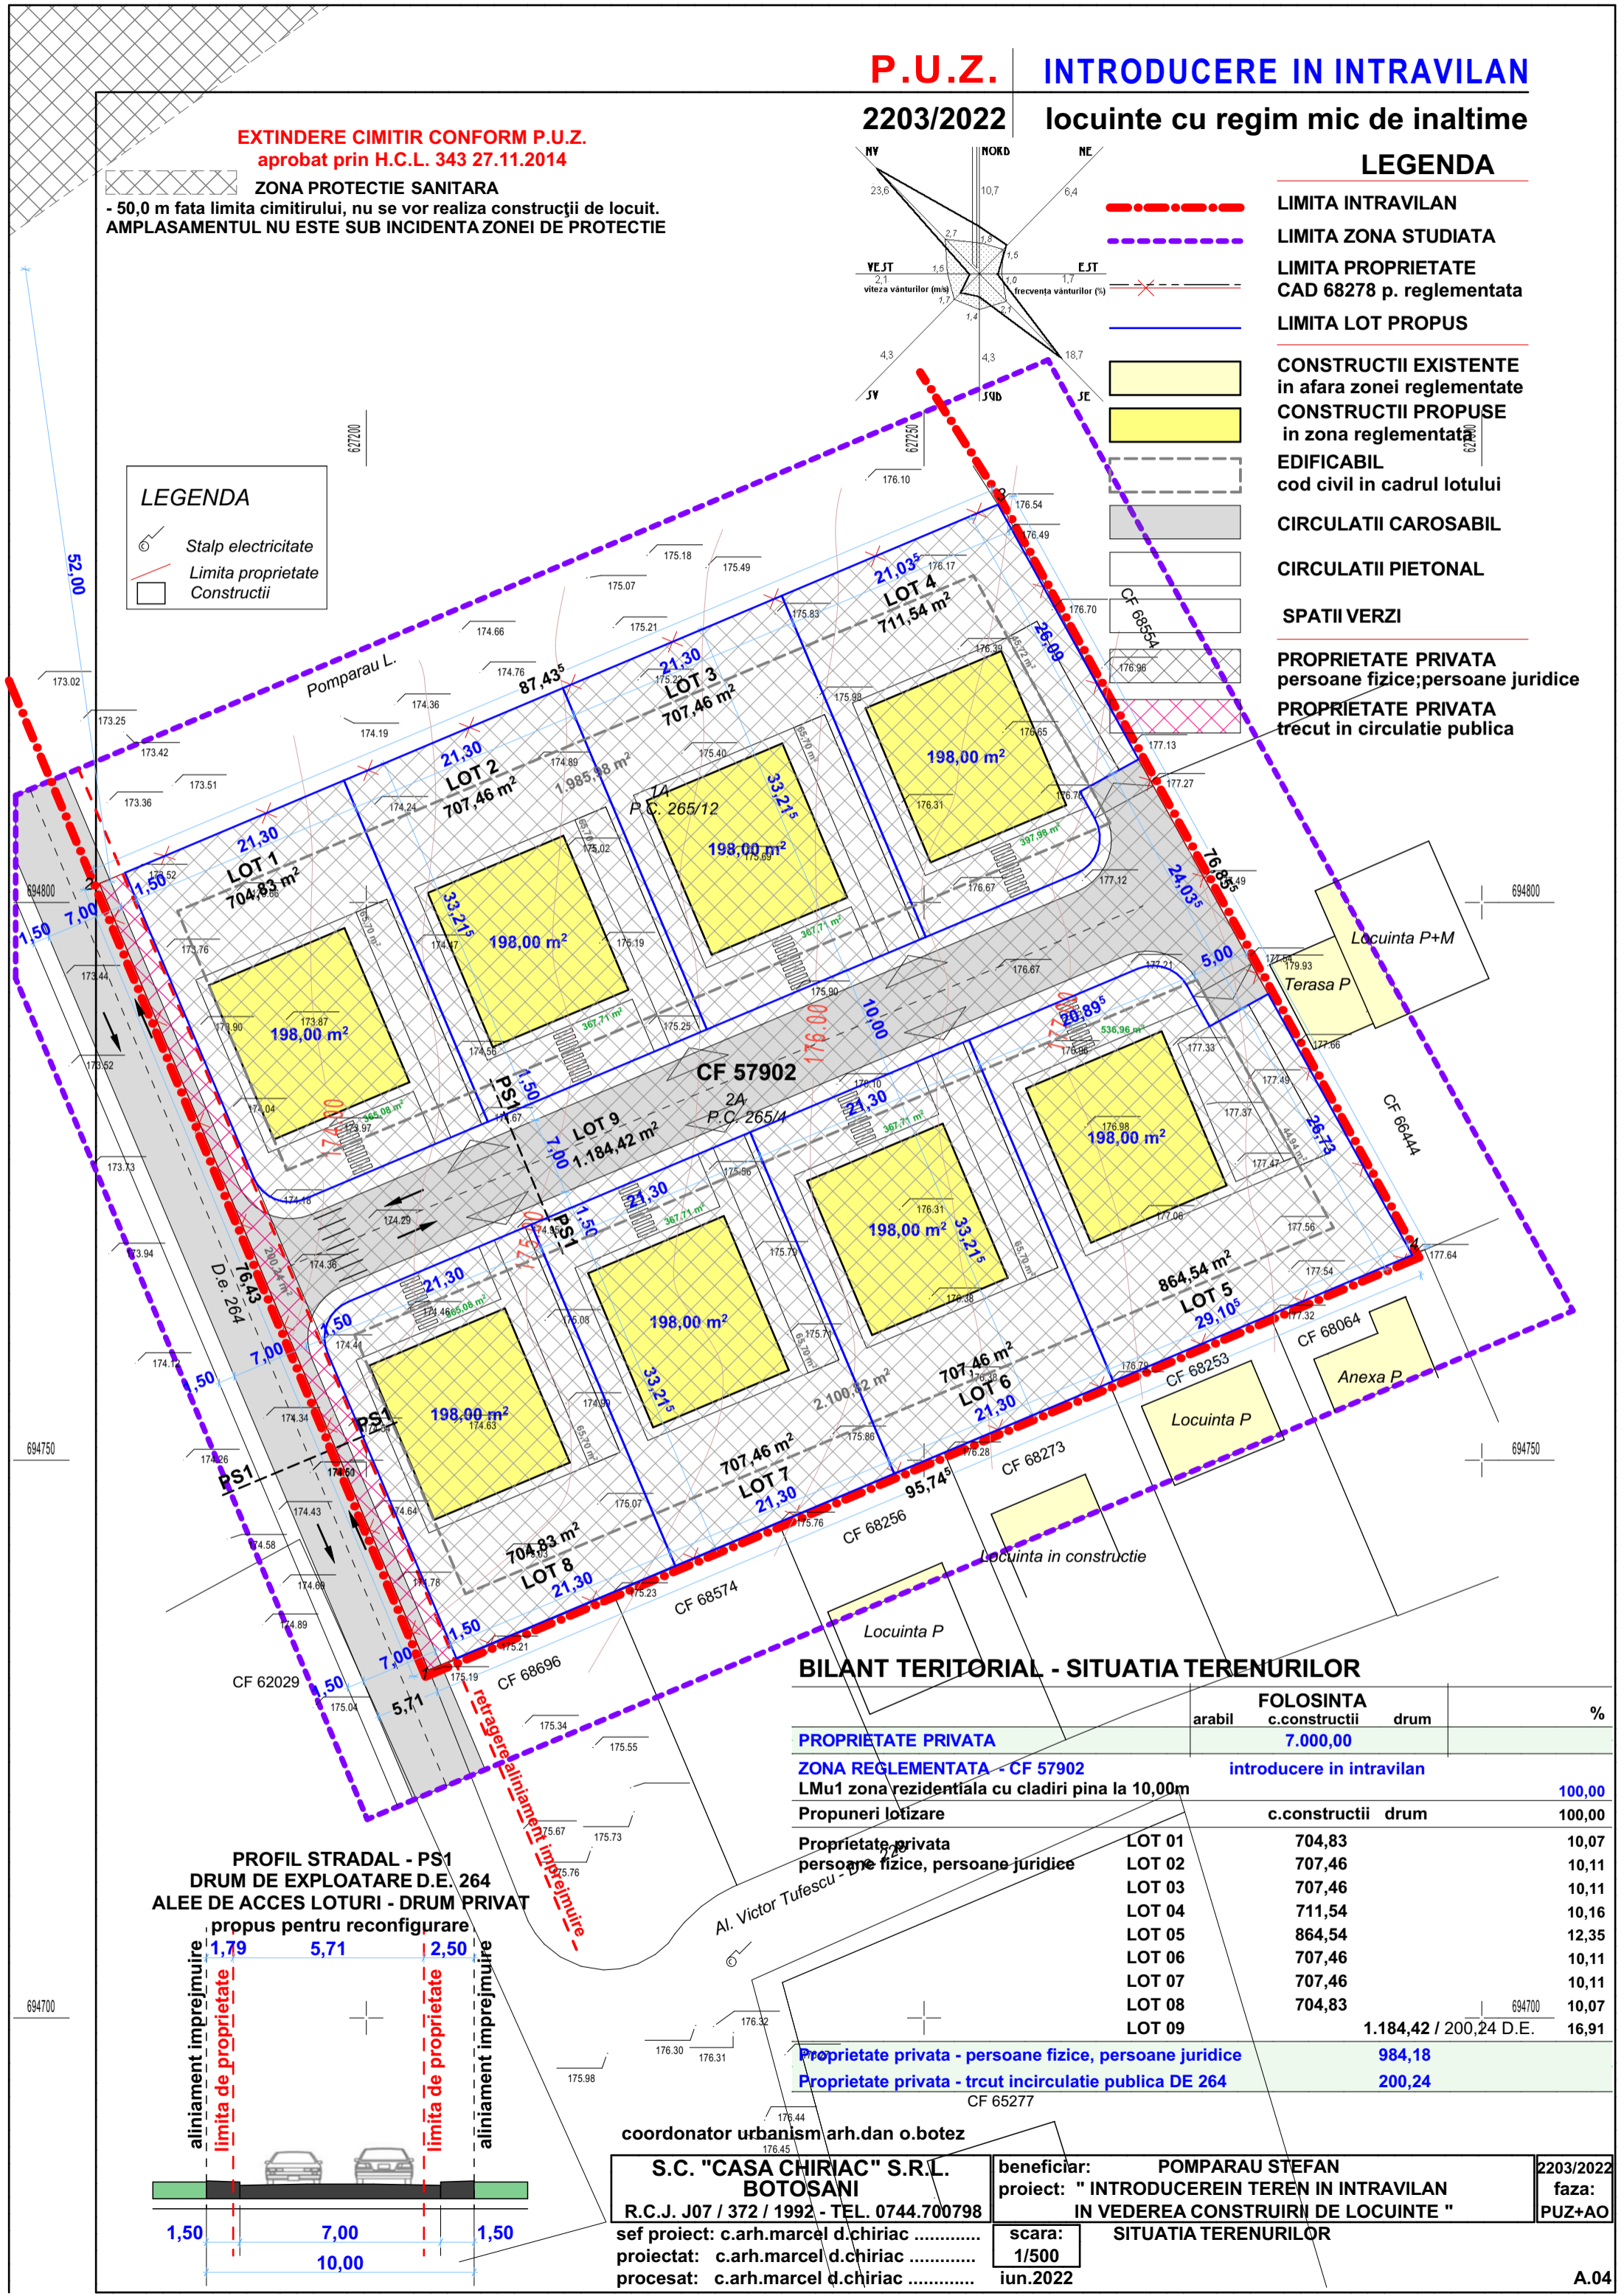

BILANT TERITORIAL - SITUATIA TERENURILOR

	FOLOSINTA			%
	arabil	c.constructii	drum	
PROPRIETATE PRIVATA		7.000,00		
ZONA REGLEMENTATA - CF 57902		introducere in intravilan		
LMu1 zona rezidentiala cu cladiri pina la 10,00m				100,00
Propuneri lotizare		c.constructii	drum	100,00
Proprietate privata persoane fizice, persoane juridice	LOT 01	704,83		10,07
	LOT 02	707,46		10,11
	LOT 03	707,46		10,11
	LOT 04	711,54		10,16
	LOT 05	864,54		12,35
	LOT 06	707,46		10,11
	LOT 07	707,46		10,11
	LOT 08	704,83		10,07
	LOT 09		1.184,42 / 200,24 D.E.	16,91
Proprietate privata - persoane fizice, persoane juridice		984,18		
Proprietate privata - trecut in circulatie publica DE 264		200,24		

PROFIL STRADAL - PS1
DRUM DE EXPLOATARE D.E. 264
ALEE DE ACCES LOTURI - DRUM PRIVAT
 propus pentru reconfigurare

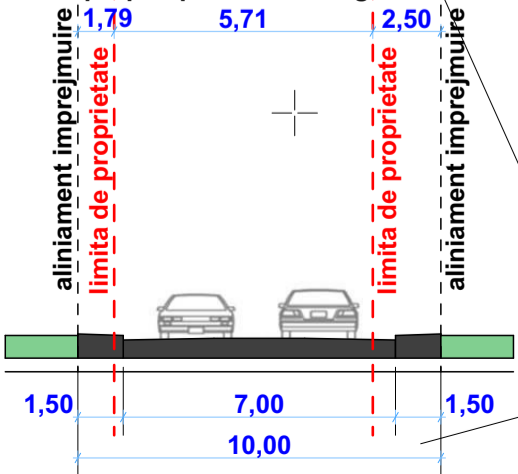

coordonator urbanism arh.dan o.botez

S.C. "CASA CHIRIAC" S.R.L.
BOTOSANI
 R.C.J. J07 / 372 / 1992 - TEL. 0744.700798
 sef proiect: c.arh.marcel d.chiriac
 proiectat: c.arh.marcel d.chiriac
 procesat: c.arh.marcel d.chiriac

beneficiar: **POMPARAU STEFAN**
 proiect: " INTRODUCERE IN TEREN IN INTRAVILAN
 IN VEDEREA CONSTRUIRII DE LOCUINTE "
 scara: **SITUATIA TERENURILOR**
 1/500
 iun.2022

2203/2022
 faza:
 PUZ+AO